

**PLYMOUTH
EGHD**


AD ELEV 476FT

ARP 502522N 0040621W

**AIRCRAFT PARKING/DOCKING
CHART - ICAO**

STAND	COORDINATES
1	502520.73N 0040639.77W
1A	502520.78N 0040639.03W
2	502521.23N 0040638.92W
3	502521.62N 0040638.24W
4	502522.13N 0040637.36W
5	502519.71N 0040640.35W

RUNWAY/TAXIWAY/APRON PHYSICAL CHARACTERISTICS		
APRON / RWY / TWY	SURFACE	BEARING STRENGTH
RWY 13/31	Asphalt	14/F/A/Y/T
Main Apron	Concrete/Asphalt	-
Taxiways A, B, D	Asphalt	-
Taxiway C	Asphalt	11/F/C/Y/U

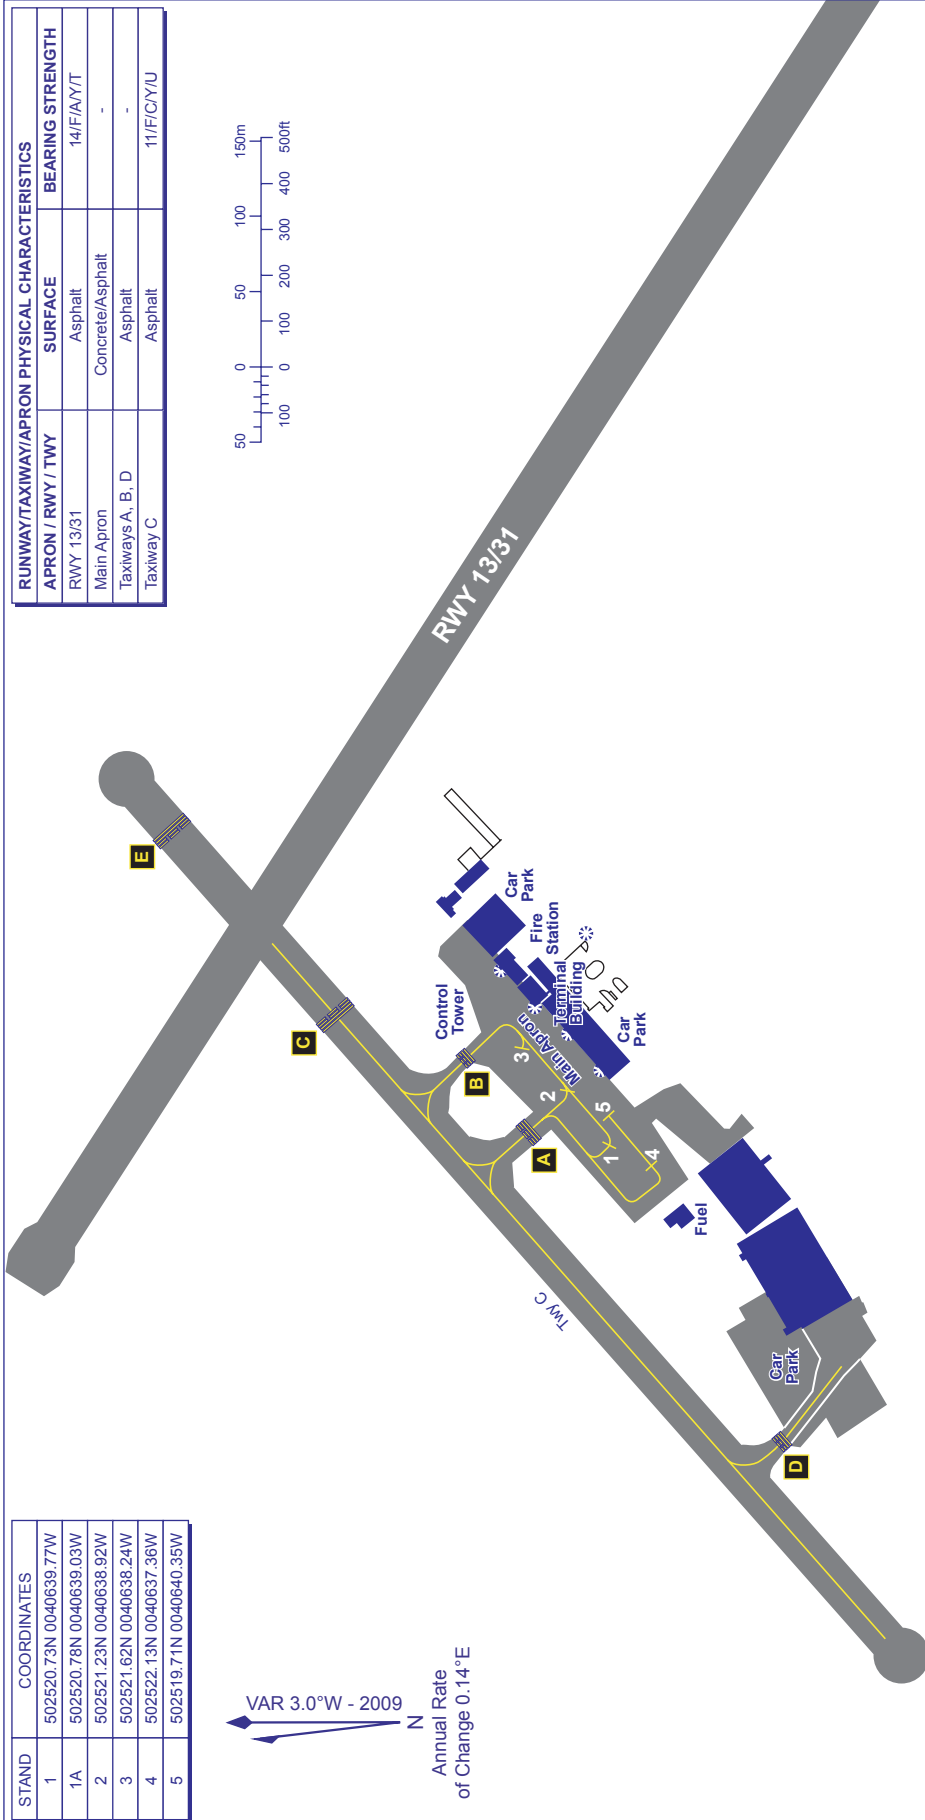

COM	
TWR	118.150 121.600
	PLYMOUTH TOWER PLYMOUTH FIRE

CHANGE: RWY 06/24 WITHDRAWN AND REDESIGNATED TWY C. HOLD E ADDED.

AERO INFO DATE 8 SEP 09