
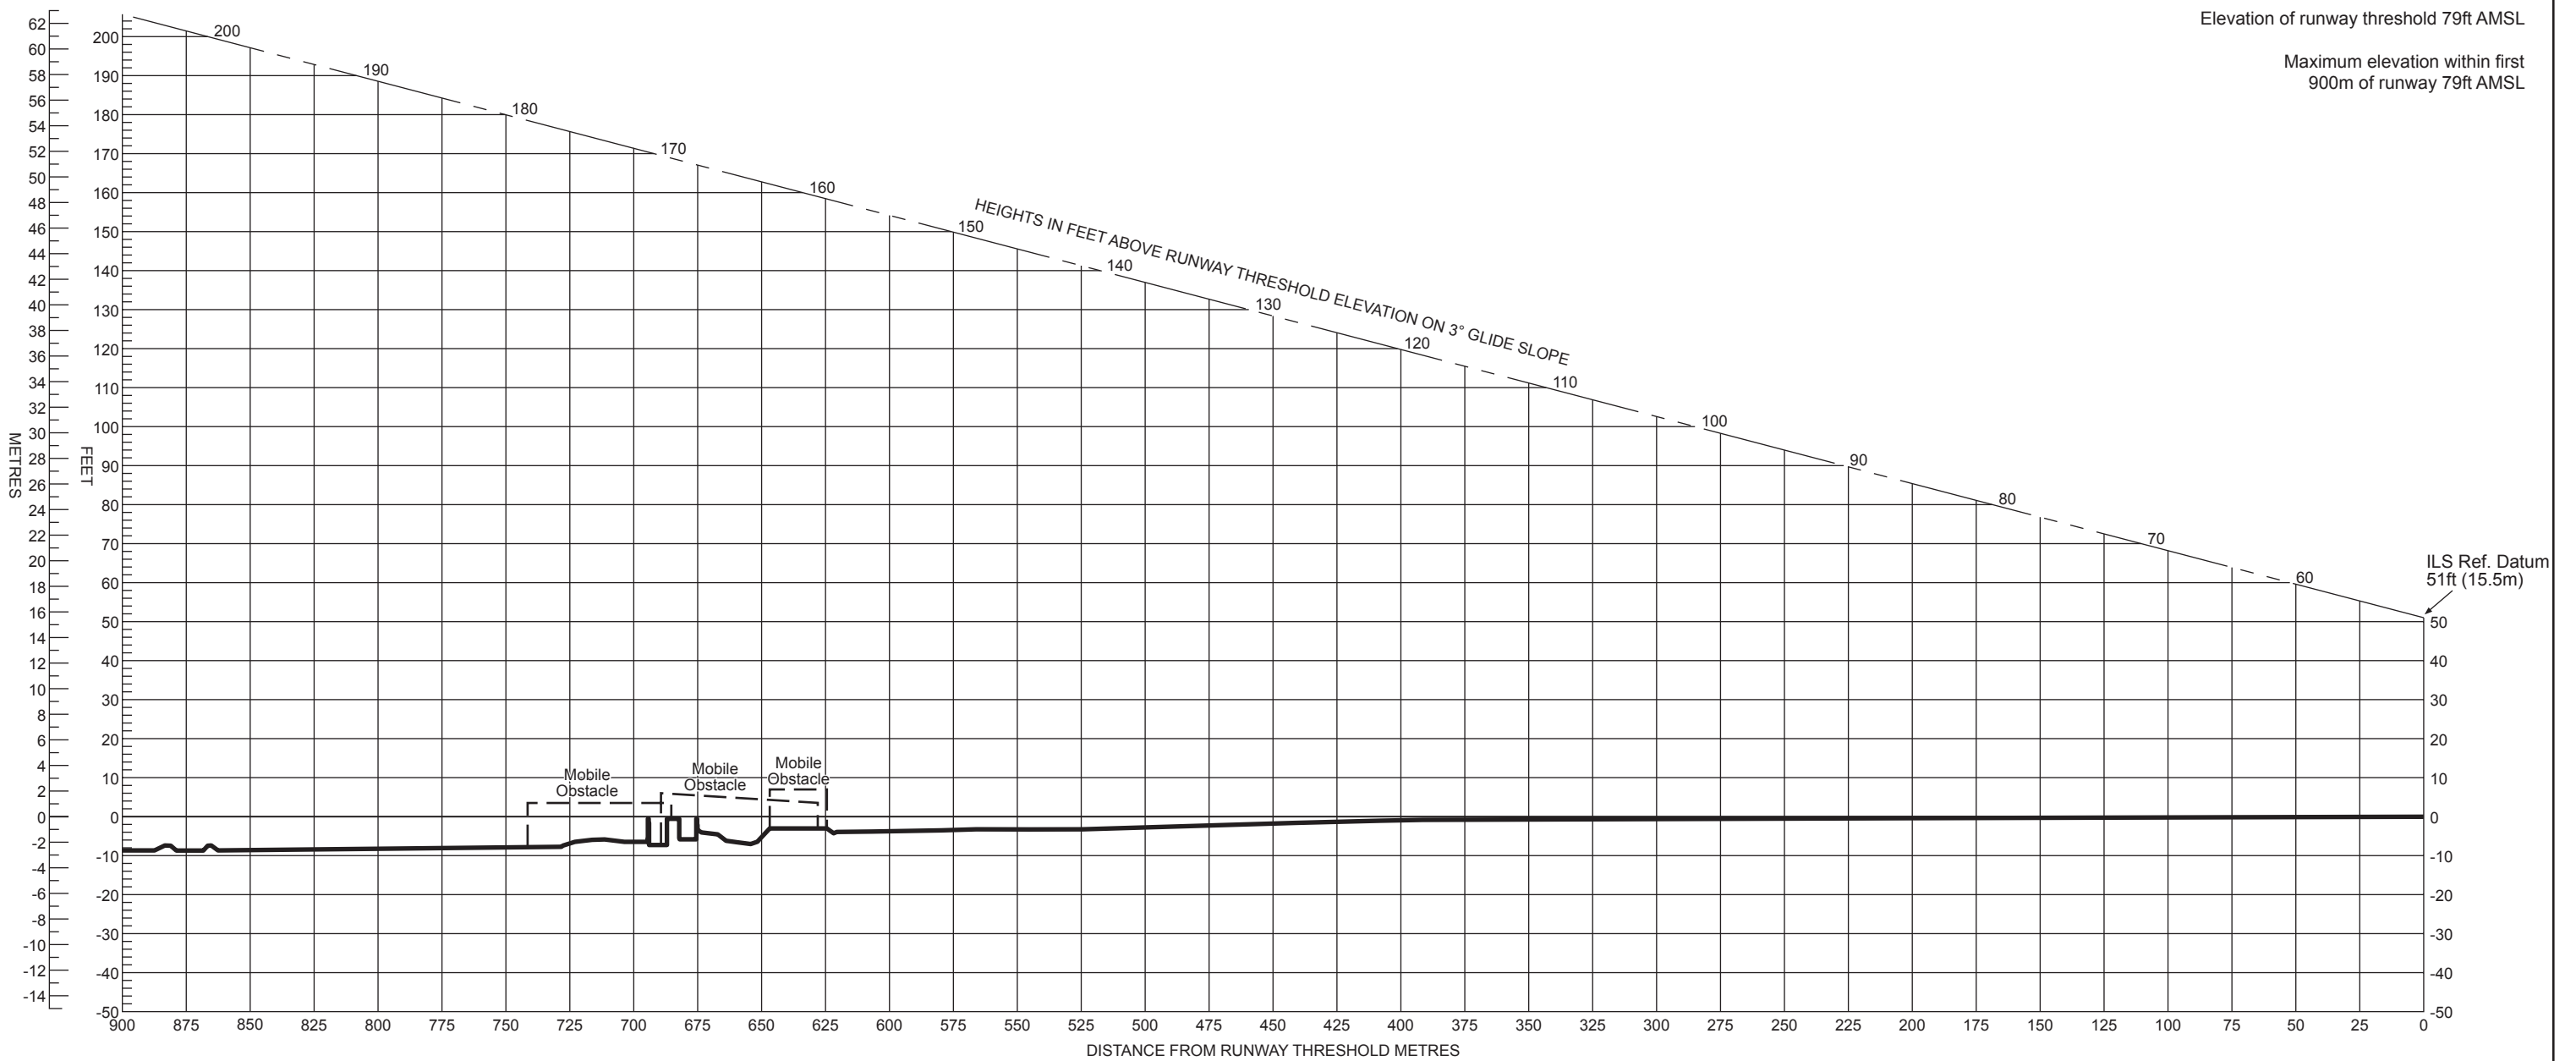


ELEVATIONS IN FEET
ALL OTHER DIMENSIONS IN METRES

PRECISION APPROACH TERRAIN CHART - ICAO

LONDON HEATHROW
RUNWAY 09L

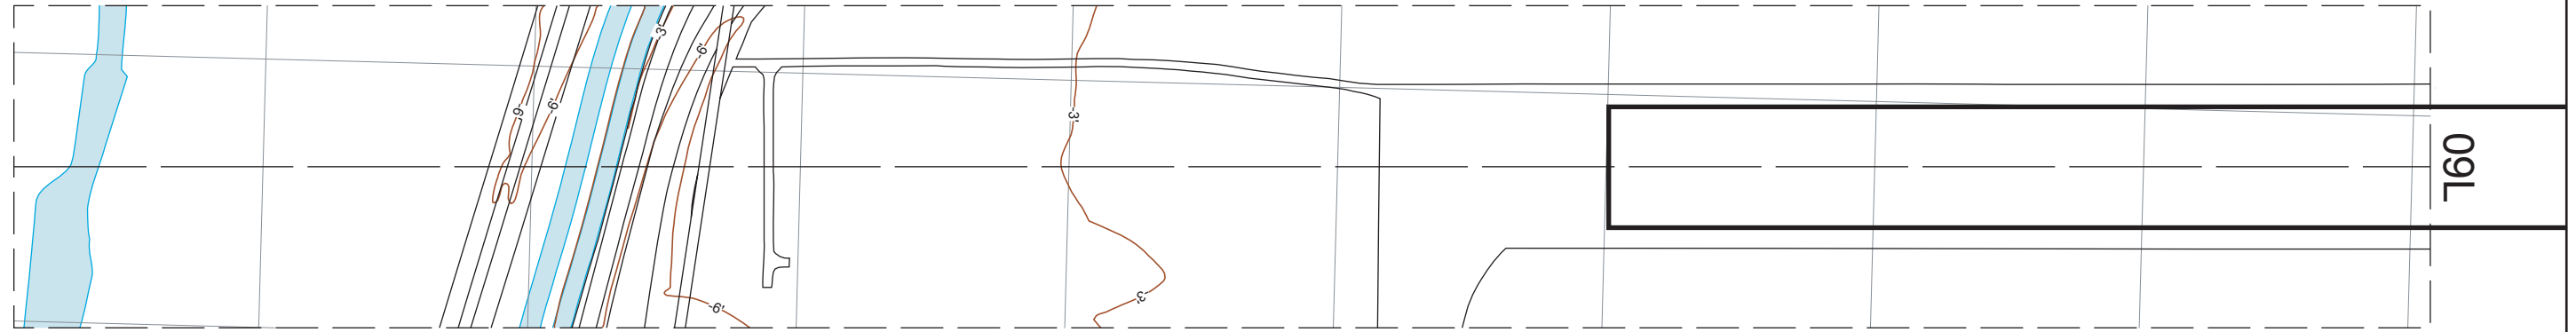

| LEGEND | |
|-------------------------------------------------------|--|
| BUILDING OR LARGE STRUCTURE | |
| CENTRELINE PROFILE | |
| DEVIATION AT LEAST ±10ft (3m) FROM CENTRELINE PROFILE | |

Civil Aviation Authority

© CIVIL AVIATION AUTHORITY 2009

HORIZONTAL SCALE 1:2500

VERTICAL SCALE 1:500

CONTOURS AND HEIGHTS ARE RELATED TO ELEVATION OF RUNWAY THRESHOLD

CHANGE: NEW SURVEY

Aerodrome information current JUN 2009

Based on survey dated APR 2009