


ELEVATIONS IN FEET
ALL OTHER DIMENSIONS IN METRES

PRECISION APPROACH TERRAIN CHART - ICAO

BIRMINGHAM
RUNWAY 15

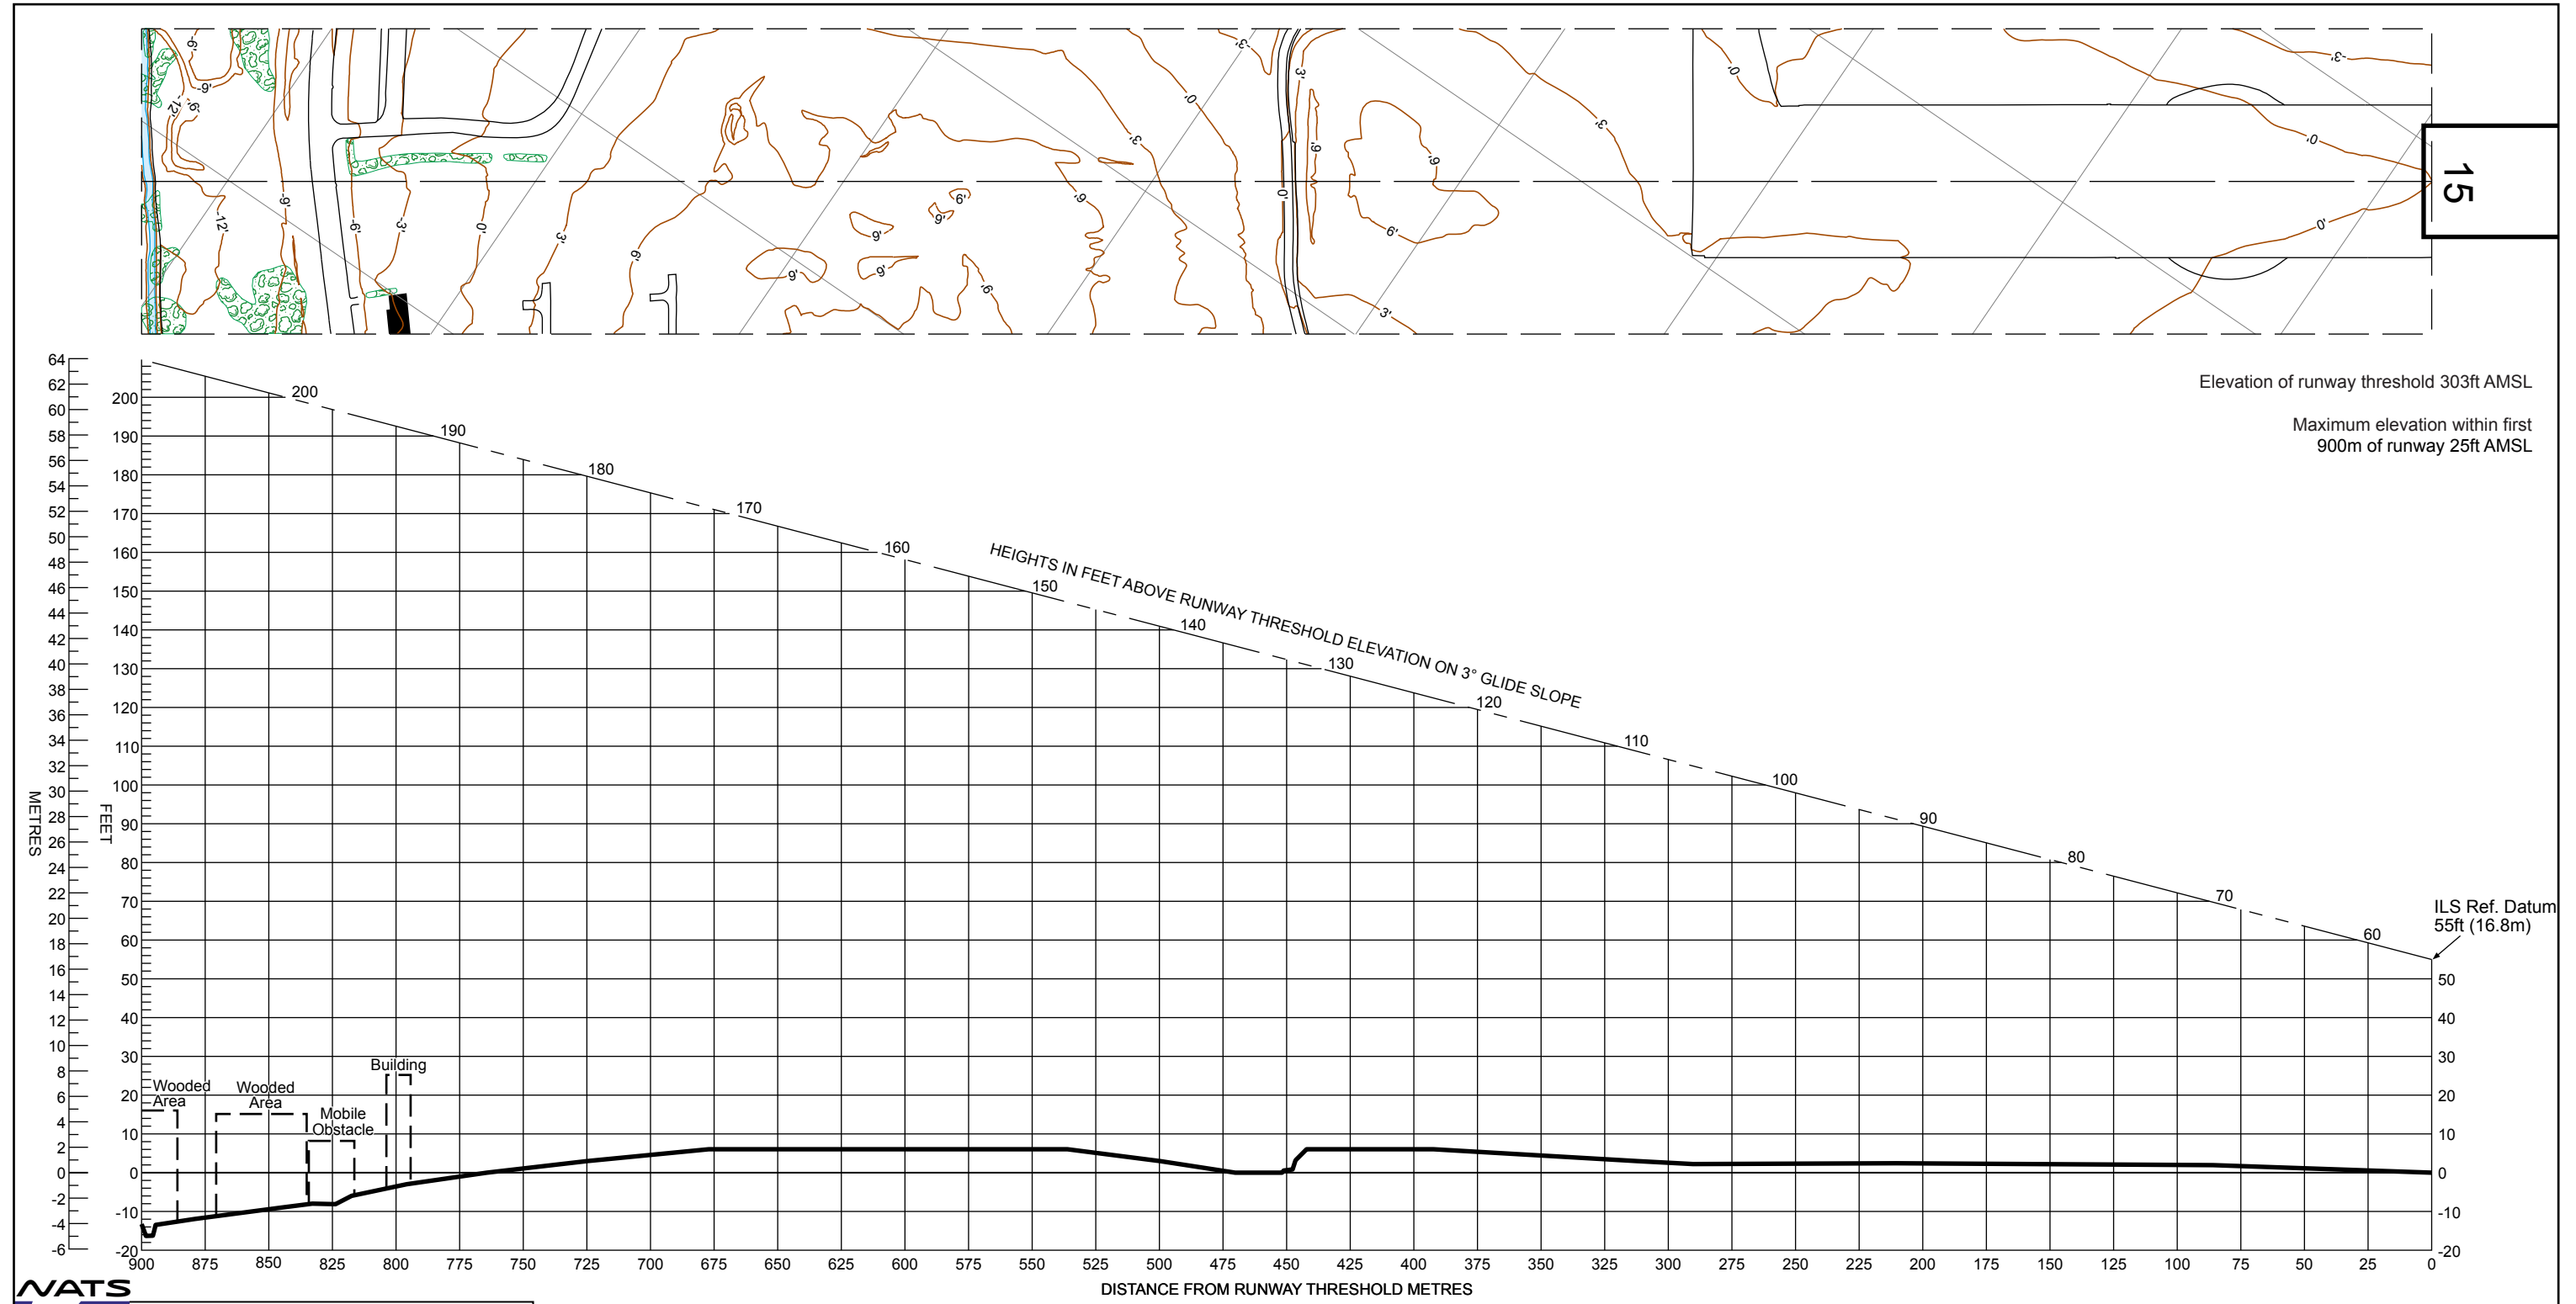

NATS

LEGEND

BUILDING OR LARGE STRUCTURE	
CENTRELINE PROFILE	
DEVIATION OF ±10ft (3m) IN HEIGHT FROM CENTRELINE PROFILE	

Civil Aviation Authority

HORIZONTAL SCALE 1:2500
VERTICAL SCALE 1:500
CONTOURS AND HEIGHTS ARE RELATED TO ELEVATION OF RUNWAY THRESHOLD

CHANGE: NEW SURVEY
Aerodrome information current: NOV 2016
Based on survey dated: AUG 2016
Chart effective date: 01 DECEMBER 2016