
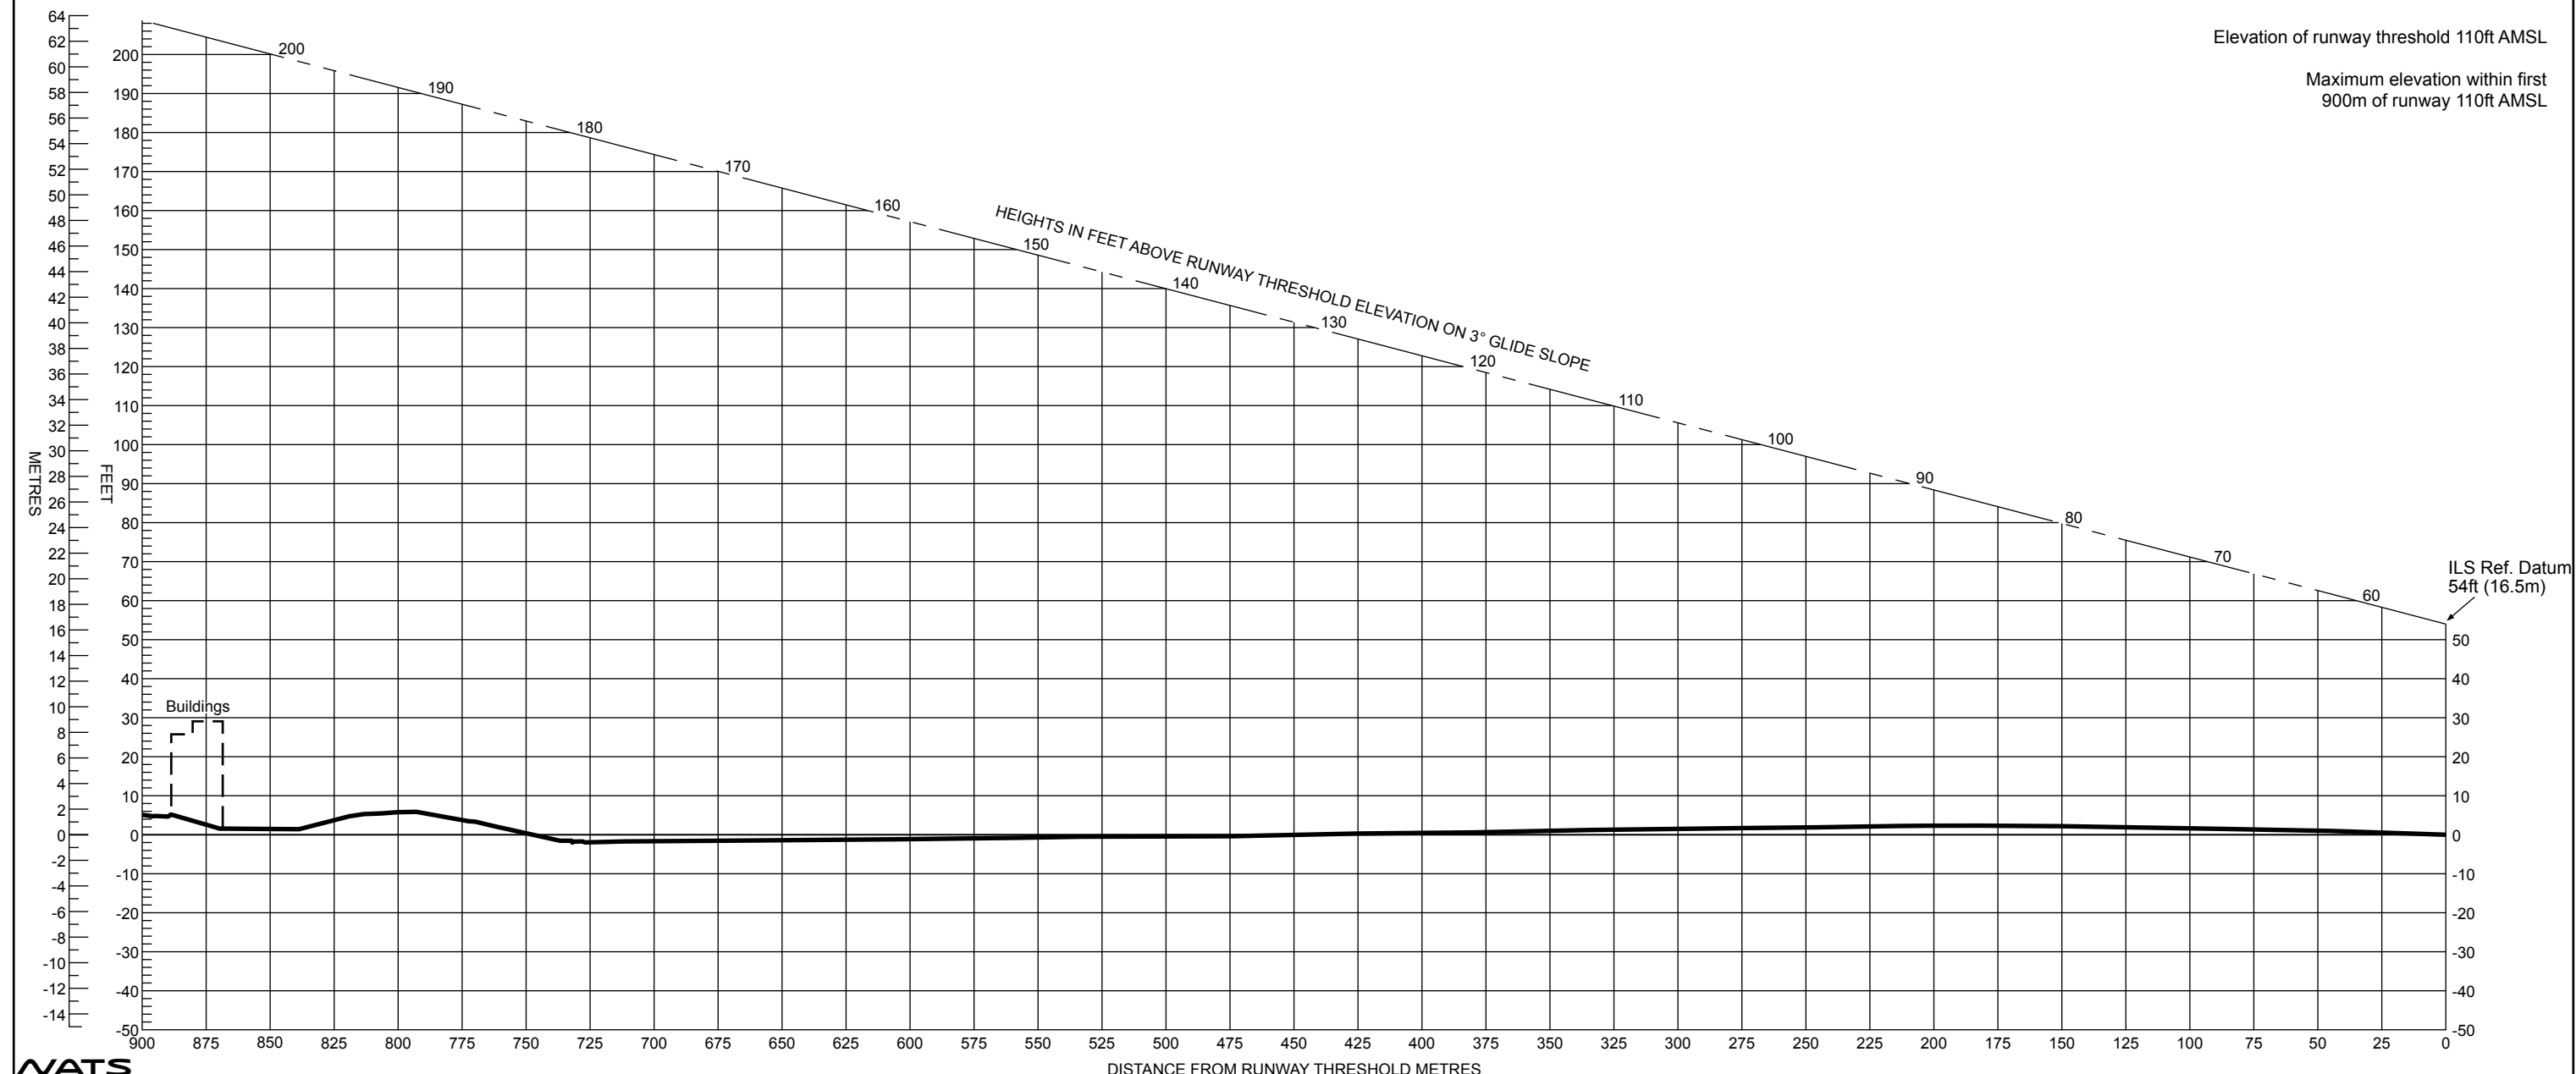


ELEVATIONS IN FEET
ALL OTHER DIMENSIONS IN METRES

PRECISION APPROACH TERRAIN CHART - ICAO

EDINBURGH
RUNWAY 06

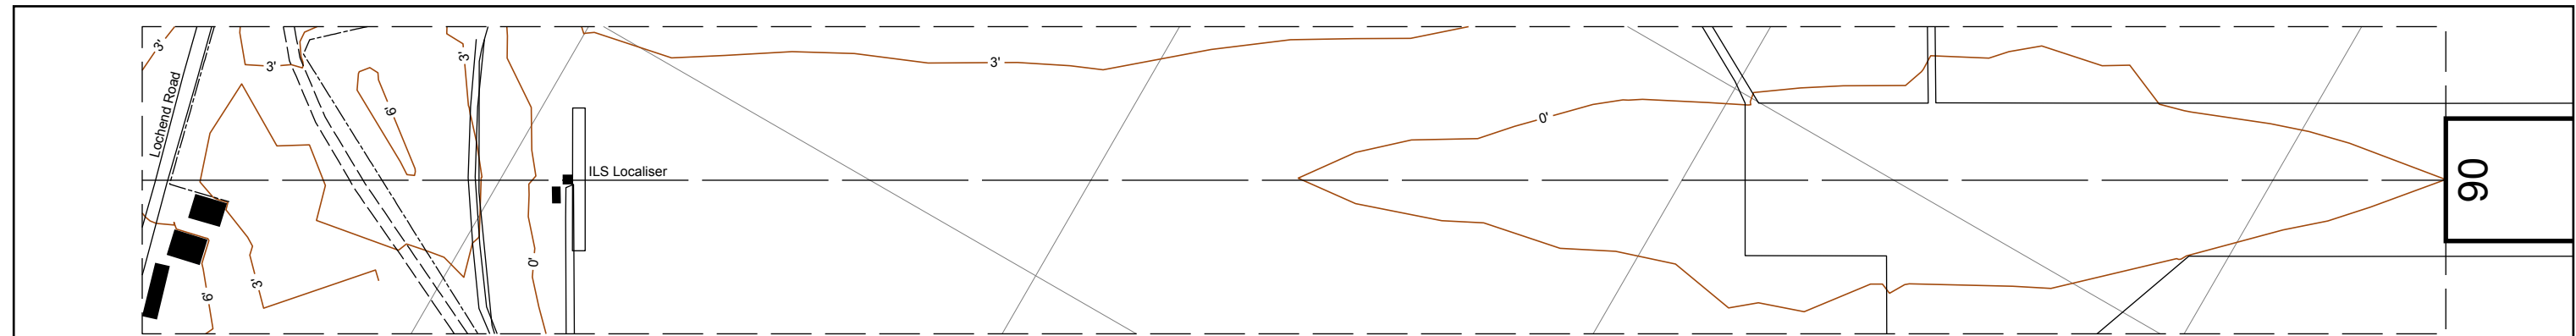

Elevation of runway threshold 110ft AMSL

Maximum elevation within first
900m of runway 110ft AMSL

HEIGHTS IN FEET ABOVE RUNWAY THRESHOLD ELEVATION ON 3° GLIDE SLOPE

ILS Ref. Datum
54ft (16.5m)

NATS
Civil Aviation Authority

LEGEND	
BUILDING OR LARGE STRUCTURE	
CENTRELINE PROFILE	
DEVIATION AT LEAST ±10ft (3m) FROM CENTRELINE PROFILE	

HORIZONTAL SCALE 1:2500

VERTICAL SCALE 1:500

CONTOURS AND HEIGHTS ARE RELATED TO ELEVATION OF RUNWAY THRESHOLD

CHANGE: NEW SURVEY
Aerodrome information current JUN 2011
Based on survey dated JAN 2010