
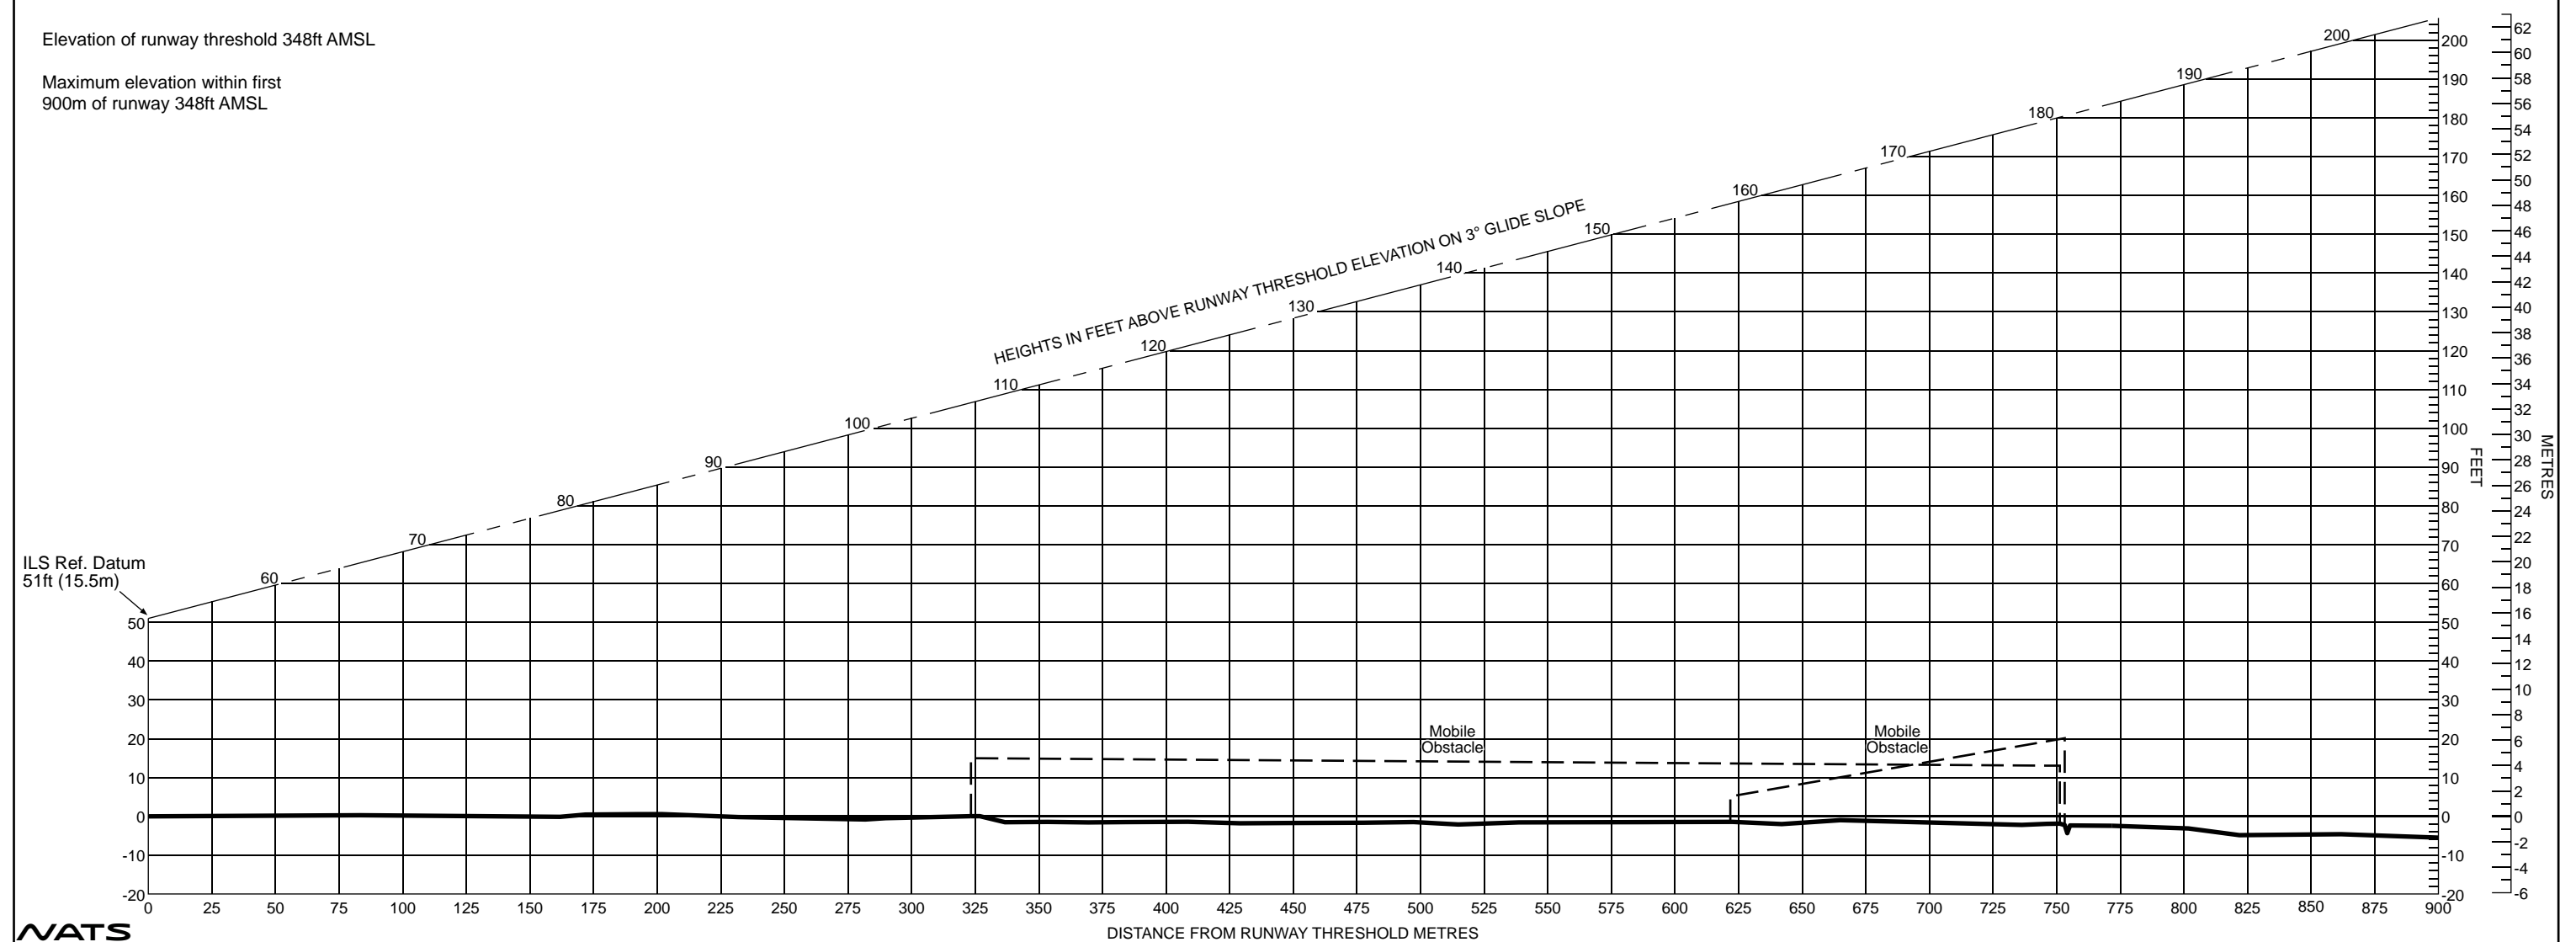


ELEVATIONS IN FEET
ALL OTHER DIMENSIONS IN METRES

PRECISION APPROACH TERRAIN CHART - ICAO

LONDON STANSTED
RUNWAY 22

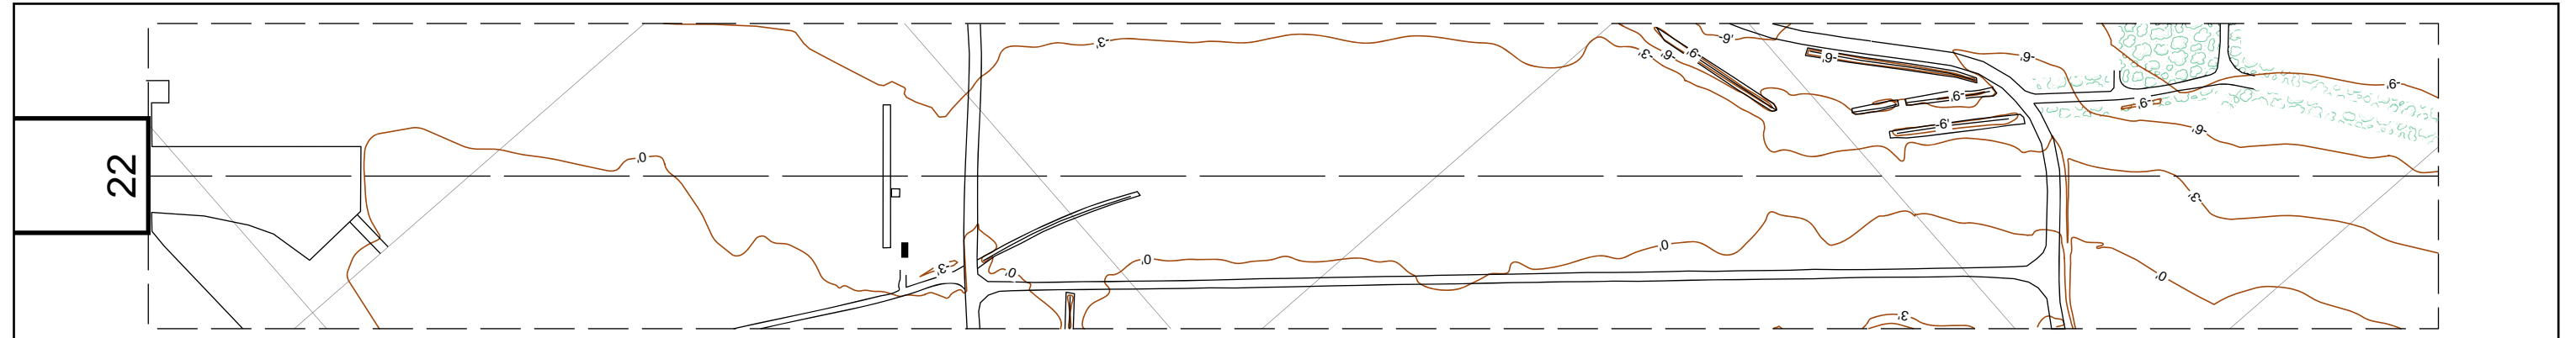

| LEGEND | |
|---|--|
| BUILDING OR LARGE STRUCTURE | |
| CENTRELINE PROFILE | |
| DEVIATION AT LEAST ±10ft (3m) FROM CENTRELINE PROFILE | |

HORIZONTAL SCALE 1:2500
VERTICAL SCALE 1:500
CONTOURS AND HEIGHTS ARE RELATED TO ELEVATION OF RUNWAY THRESHOLD

CHANGE: NEW SURVEY
Aerodrome information current FEB 2010
Based on survey dated AUG 2009