

AIP SUPPLEMENT 066/2023

UNITED KINGDOM



UK Aeronautical Information Services
 NATS Swanwick
 Sopwith Way
 Southampton SO31 7AY
 aissupervisor@nats.co.uk
 http://www.nats.aero/ais
 Nigel.Spence@southamptonairport.com
 (Content - EGH1 AD)

Date Of Publication

21 Sep 2023

Notes

- (a) All times are UTC.
- (b) References are to the UK AIP.
- (c) Information, where applicable, should also be used to amend appropriate charts.



SOUTHAMPTON AIRPORT (EGHI) - CHANGES POST RUNWAY 20 STARTER EXTENSION COMPLETION

1 EGH1 AD 2.10
 OBST EGH16001 and EGH14039 have been withdrawn.

2 EGH1 AD 2.14
 RWY 02 RWY End lights are no longer elevated.

3 EGH1 AD 2.12 RUNWAY PHYSICAL CHARACTERISTICS

Designations RWY Number	Dimensions of RWY	Slope of RWY/ SWY	Clearway Dimensions	Strip Dimensions	Remarks
1	3	7	9	10	14
02	1887 x 37 M	RWY 20 0.25% downslope	60 x 150 M	1887 x 280 M	
20	1887 x 37 M	RWY 20 0.25% downslope	60 x 150 M	1887 x 280 M	Threshold permanently displaced by 209 M.


4 EGH1 AD 2.13 DECLARED DISTANCES

Runway designator	TORA	TODA	ASDA	LDA	Remarks
1	2	3	4	5	6
02	1745 M	1805 M	1745 M	1673 M	
20	1814 M	1874 M	1814 M	1605 M	
02	1449 M	1509 M	1449 M		Take-off from intersection at Taxiway A.
02	912 M	972 M	912 M		Take-off from intersection at Taxiway B.
20	781 M	841 M	781 M		Take-off from intersection at Taxiway B.

GUND (Geoid Undulation) =
The height of the geoid (MSL) above the reference ellipsoid (WGS 84) at the stated position.
**BEARINGS ARE MAGNETIC
ELEVATIONS ARE IN FEET**
ELEVATIONS IN FEET AMSL
HEIGHTS IN FEET ABOVE AD

83
(39)

VAR 0.2°E - 2022
N
Annual Rate of Change 0.20°E

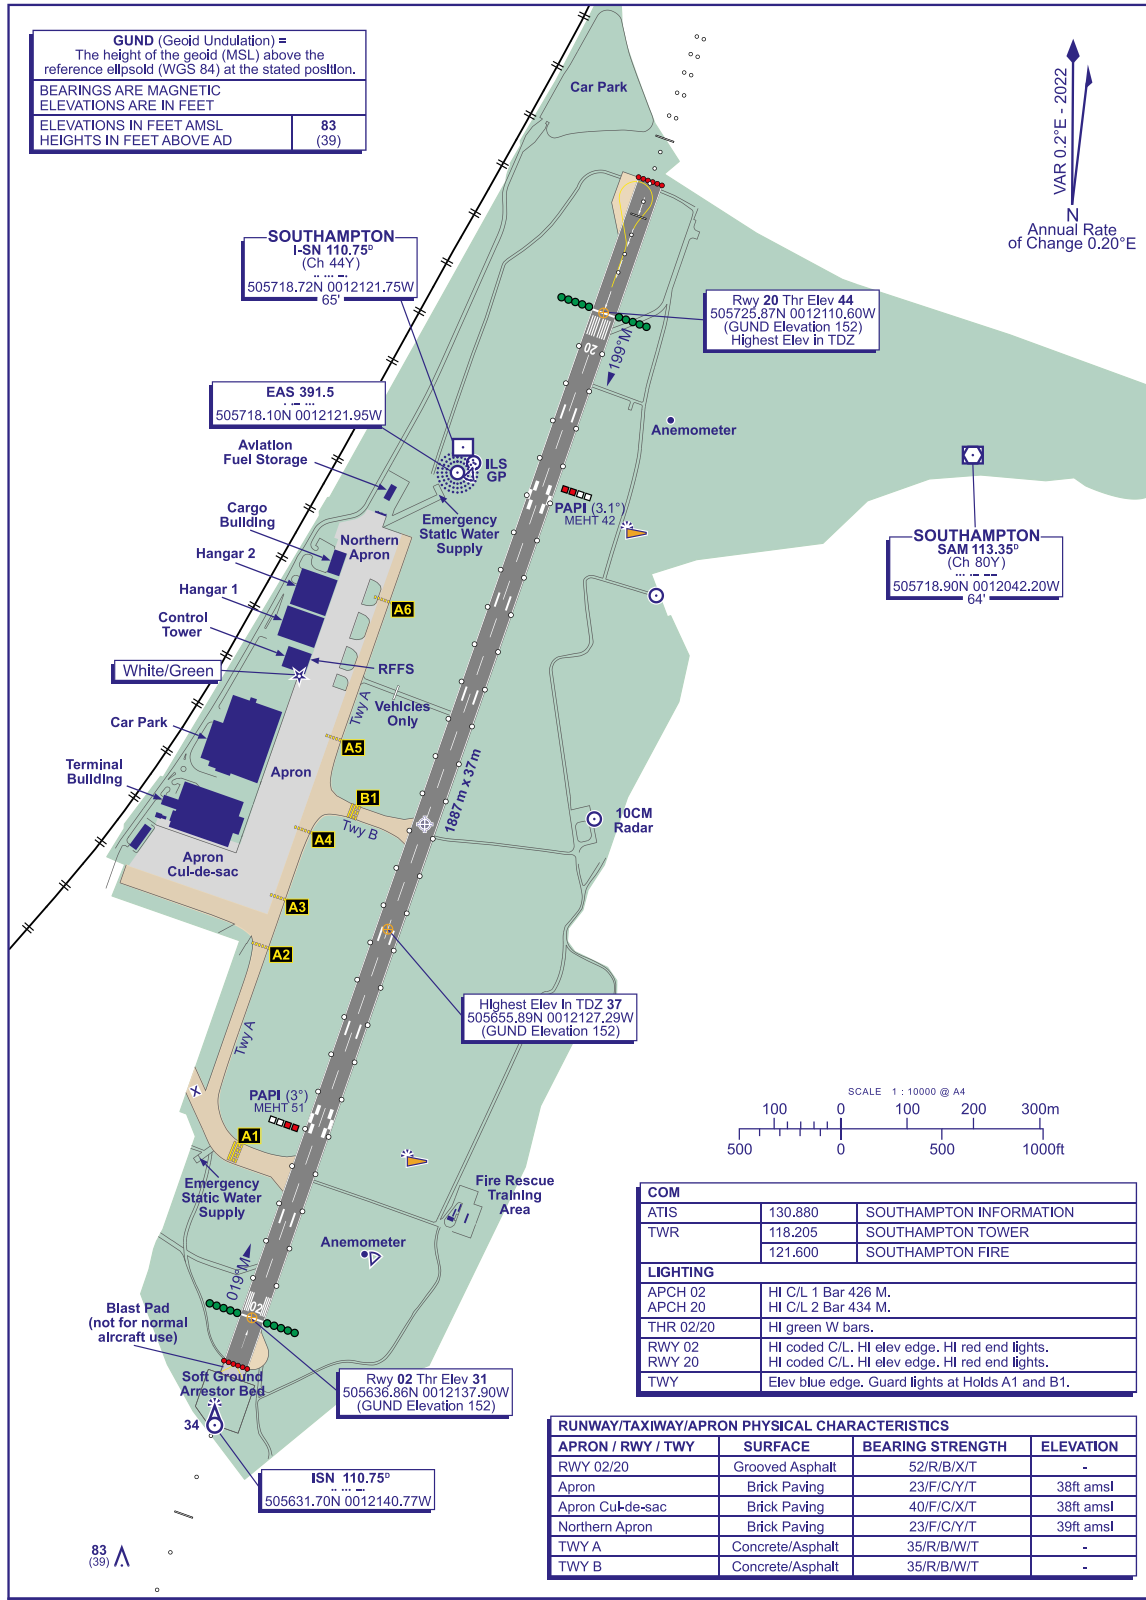

COM		
ATIS	130.880	SOUTHAMPTON INFORMATION
TWR	118.205	SOUTHAMPTON TOWER
	121.600	SOUTHAMPTON FIRE
LIGHTING		
APCH 02	HI C/L 1 Bar 426 M.	
APCH 20	HI C/L 2 Bar 434 M.	
THR 02/20	HI green W bars.	
RWY 02	HI coded C/L. HI elev edge. HI red end lights.	
RWY 20	HI coded C/L. HI elev edge. HI red end lights.	
TWY	Elev blue edge. Guard lights at Holds A1 and B1.	

RUNWAY/TAXIWAY/APRON PHYSICAL CHARACTERISTICS			
APRON / RWY / TWY	SURFACE	BEARING STRENGTH	ELEVATION
RWY 02/20	Grooved Asphalt	52/R/B/X/T	-
Apron	Brick Paving	23/F/C/Y/T	38ft amsl
Apron Cude-sac	Brick Paving	40/F/C/X/T	38ft amsl
Northern Apron	Brick Paving	23/F/C/Y/T	39ft amsl
TWY A	Concrete/Asphalt	35/R/B/W/T	-
TWY B	Concrete/Asphalt	35/R/B/W/T	-

SUPPLEMENT CR07550
AERO INFO DATE 31 AUG 23

AD 2-EGH-2-1