


MAGNETIC VARIATION 2°W (2009)

RUNWAY 02-20


DECLARED DISTANCES

RWY 02		RWY 20
2893	TAKE-OFF RUN AVAILABLE	2756
2893	ACCELERATE-STOP DISTANCE AVAILABLE	2756
3085	TAKE-OFF DISTANCE AVAILABLE	3056
2743	LANDING DISTANCE AVAILABLE	2606

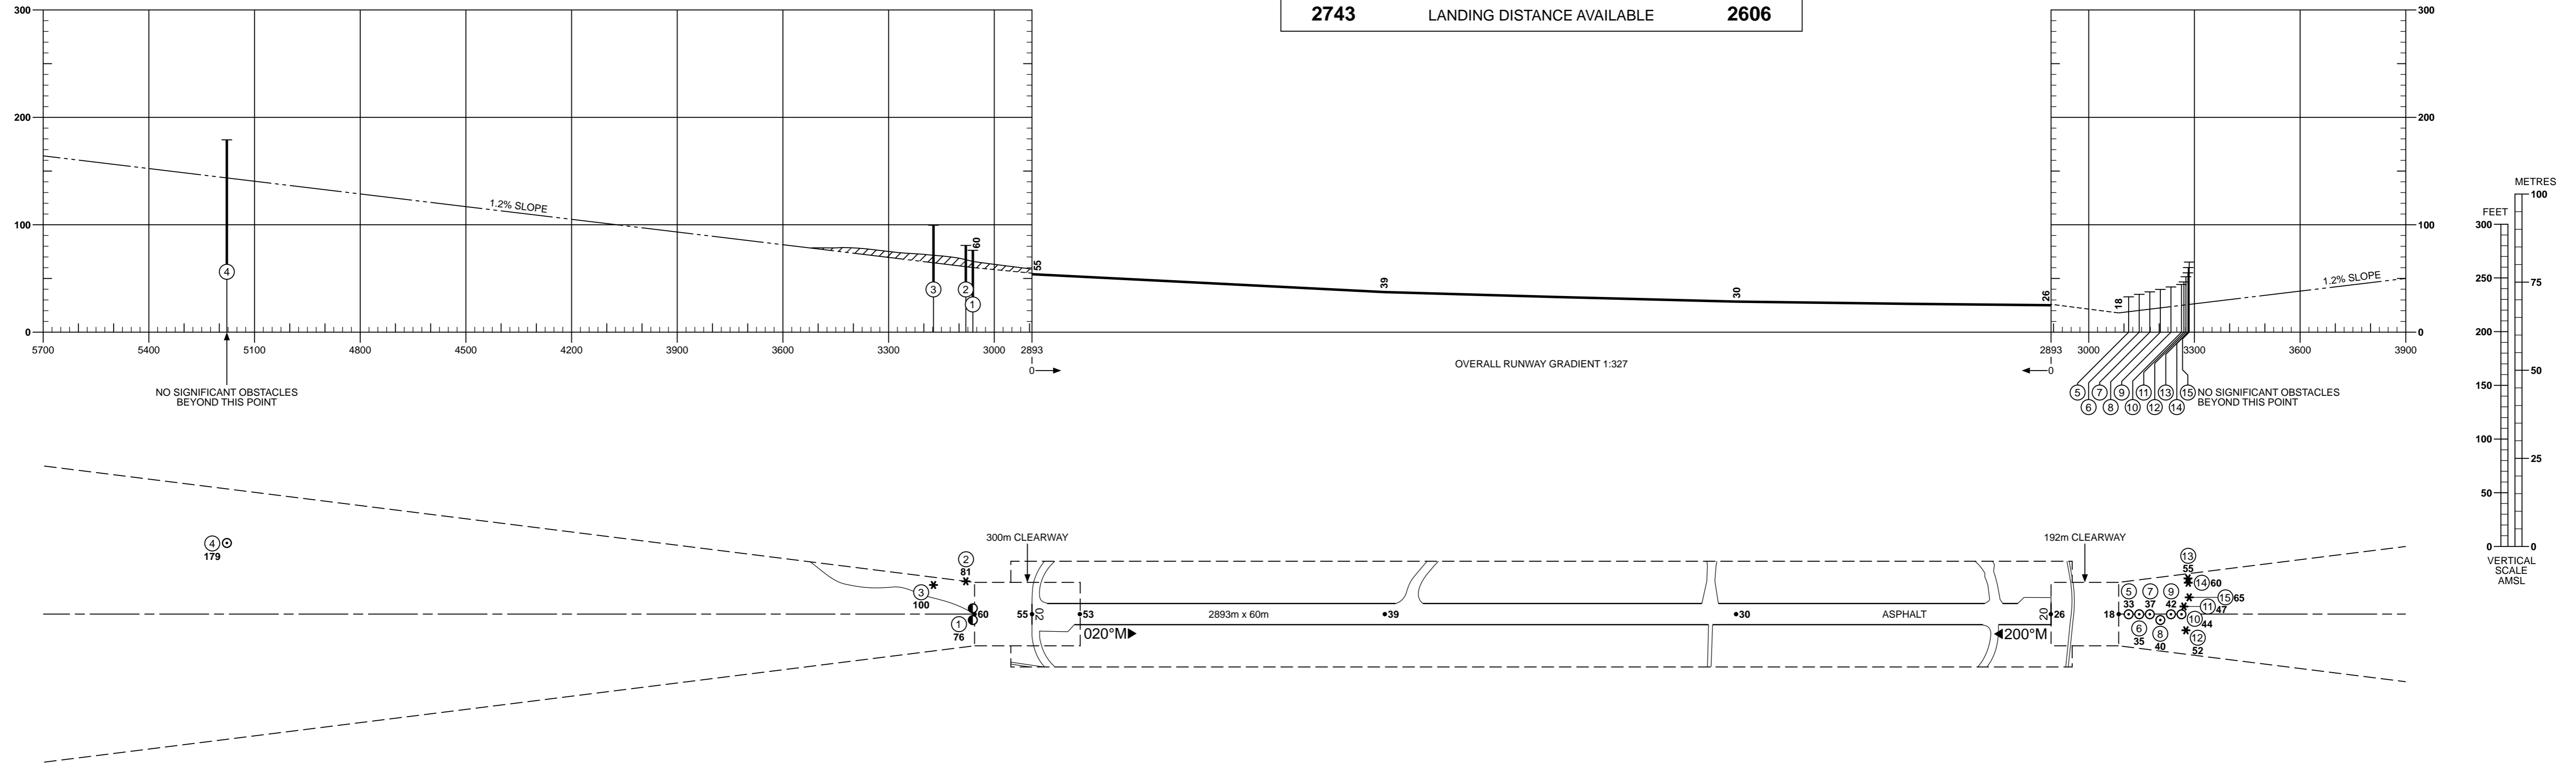

LEGEND

	PLAN	PROFILE
IDENTIFICATION NUMBER	⊙	⊙
HEIGHT AMSL	40	⊙
POLE, TOWER, SPIRE, ANTENNA, ETC.	⊙	⊙
ILS	⊙	⊙
TREE	*	*
TERRAIN PENETRATING OBSTACLE PLANE	⬭	⬭

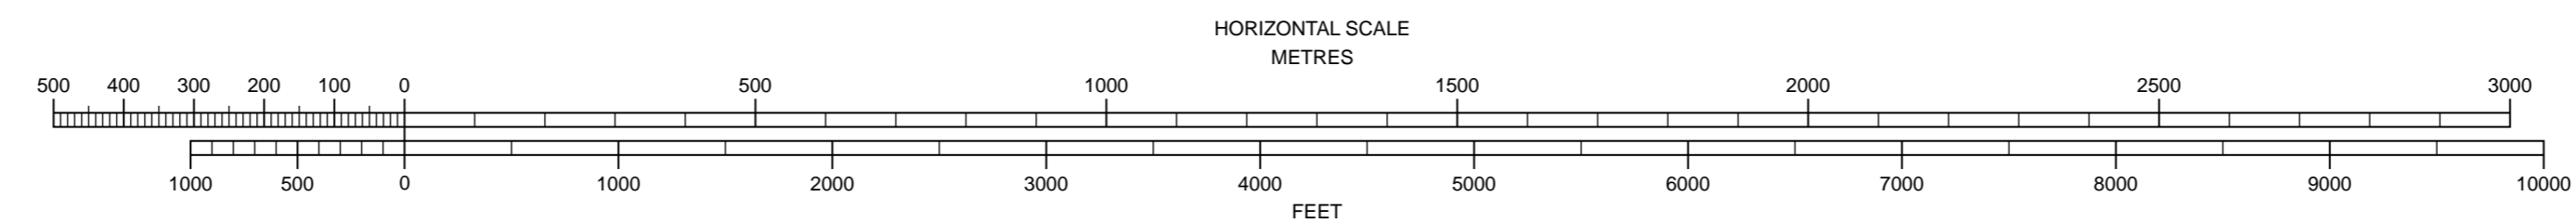

ORDER OF ACCURACY: Horizontal 3m; Vertical 1ft
CHANGE: NEW SURVEY
Aerodrome information current NOVEMBER 2009
Based on survey dated MAY 2009

