
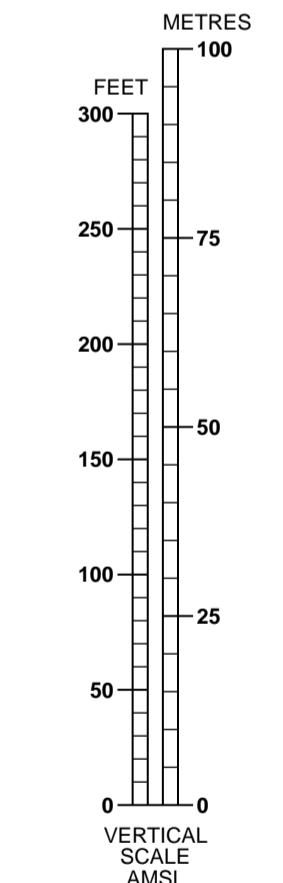


MAGNETIC VARIATION 4°W (2009)

**RUNWAY 03-21**

| DECLARED DISTANCES |                                    |  |               |
|--------------------|------------------------------------|--|---------------|
| <b>RWY 03</b>      |                                    |  | <b>RWY 21</b> |
| 1199               | TAKE-OFF RUN AVAILABLE             |  | 1104          |
| 1199               | ACCELERATE-STOP DISTANCE AVAILABLE |  | 1104          |
| 1199               | TAKE-OFF DISTANCE AVAILABLE        |  | 1199          |
| 1104               | LANDING DISTANCE AVAILABLE         |  | 1104          |

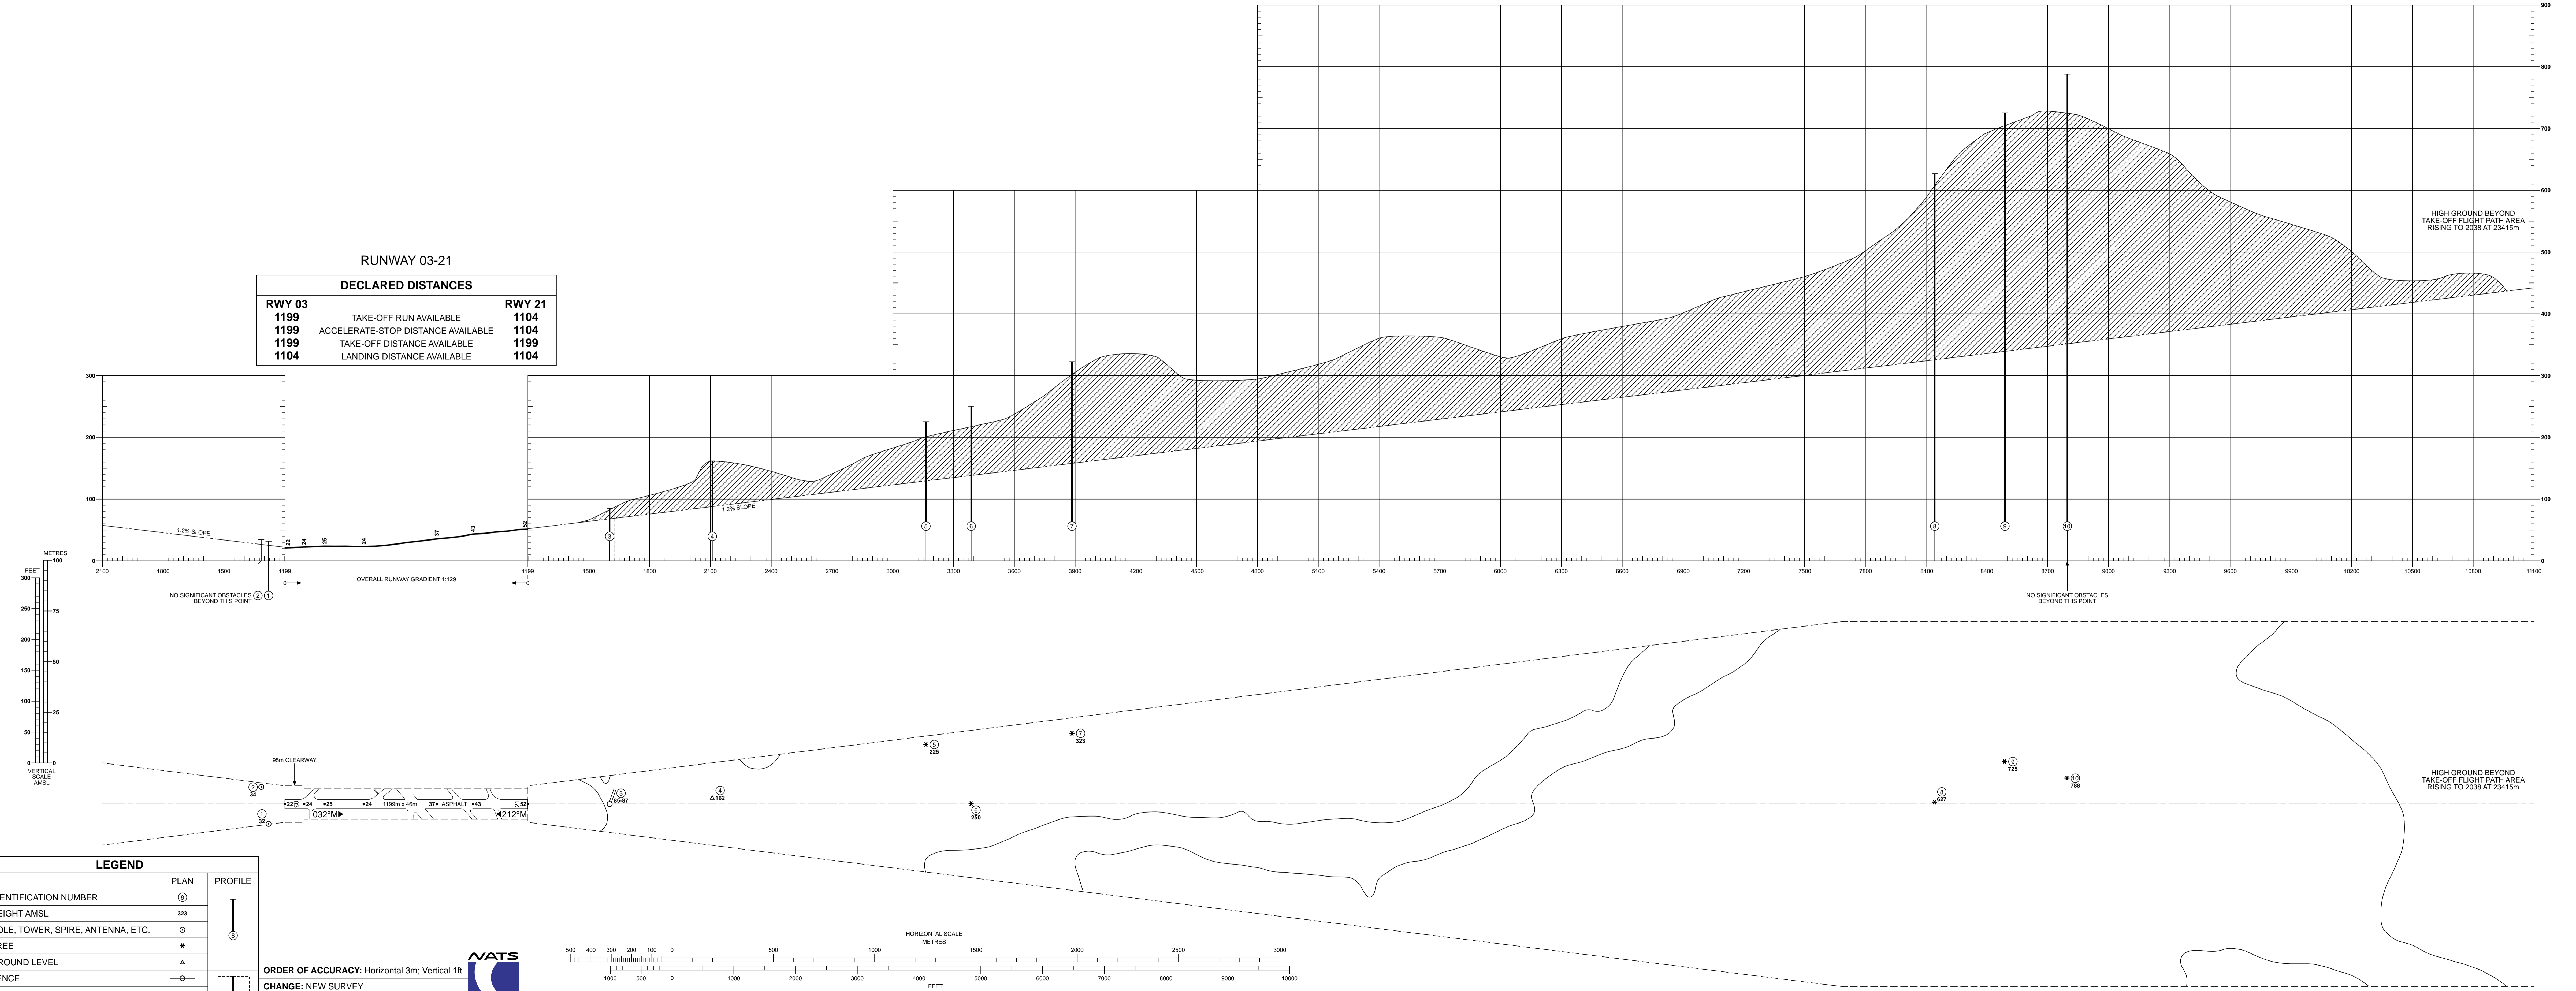

**LEGEND**

|                                    | PLAN | PROFILE |
|------------------------------------|------|---------|
| IDENTIFICATION NUMBER              | ①    | ⊕       |
| HEIGHT AMSL                        | 323  | ⊕       |
| POLE, TOWER, SPIRE, ANTENNA, ETC.  | ⊙    | ⊕       |
| TREE                               | *    | ⊕       |
| GROUND LEVEL                       | Δ    | ⊕       |
| FENCE                              | ⊖    | ⊕       |
| MOBILE OBSTACLE                    | ⊖    | ⊕       |
| TERRAIN PENETRATING OBSTACLE PLANE | ⊖    | ⊕       |

**ORDER OF ACCURACY:** Horizontal 3m; Vertical 1ft  
**CHANGE:** NEW SURVEY  
Aerodrome information current NOVEMBER 2009  
Based on survey dated MAY 2009

