


ELEVATIONS IN FEET  
ALL OTHER DIMENSIONS IN METRES


# PRECISION APPROACH TERRAIN CHART - ICAO

LIVERPOOL  
RUNWAY 27

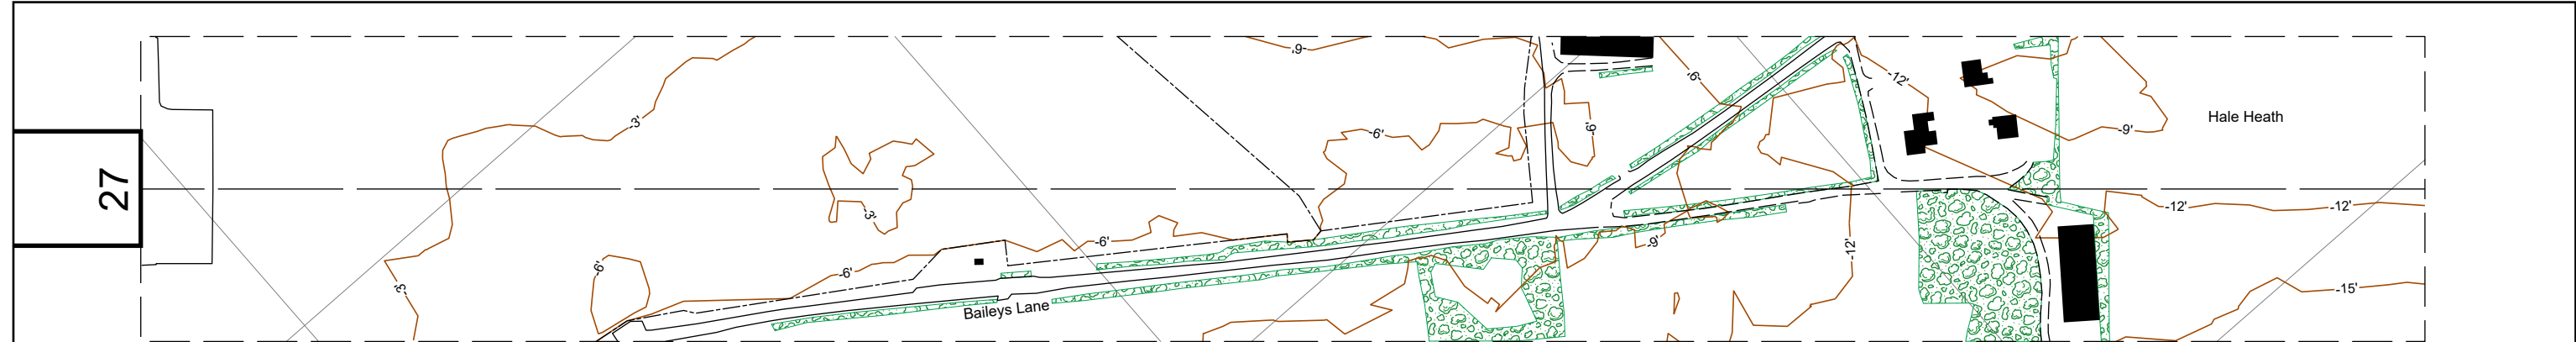

Elevation of runway threshold 78ft AMSL

Maximum elevation within first 900m of runway 81ft AMSL

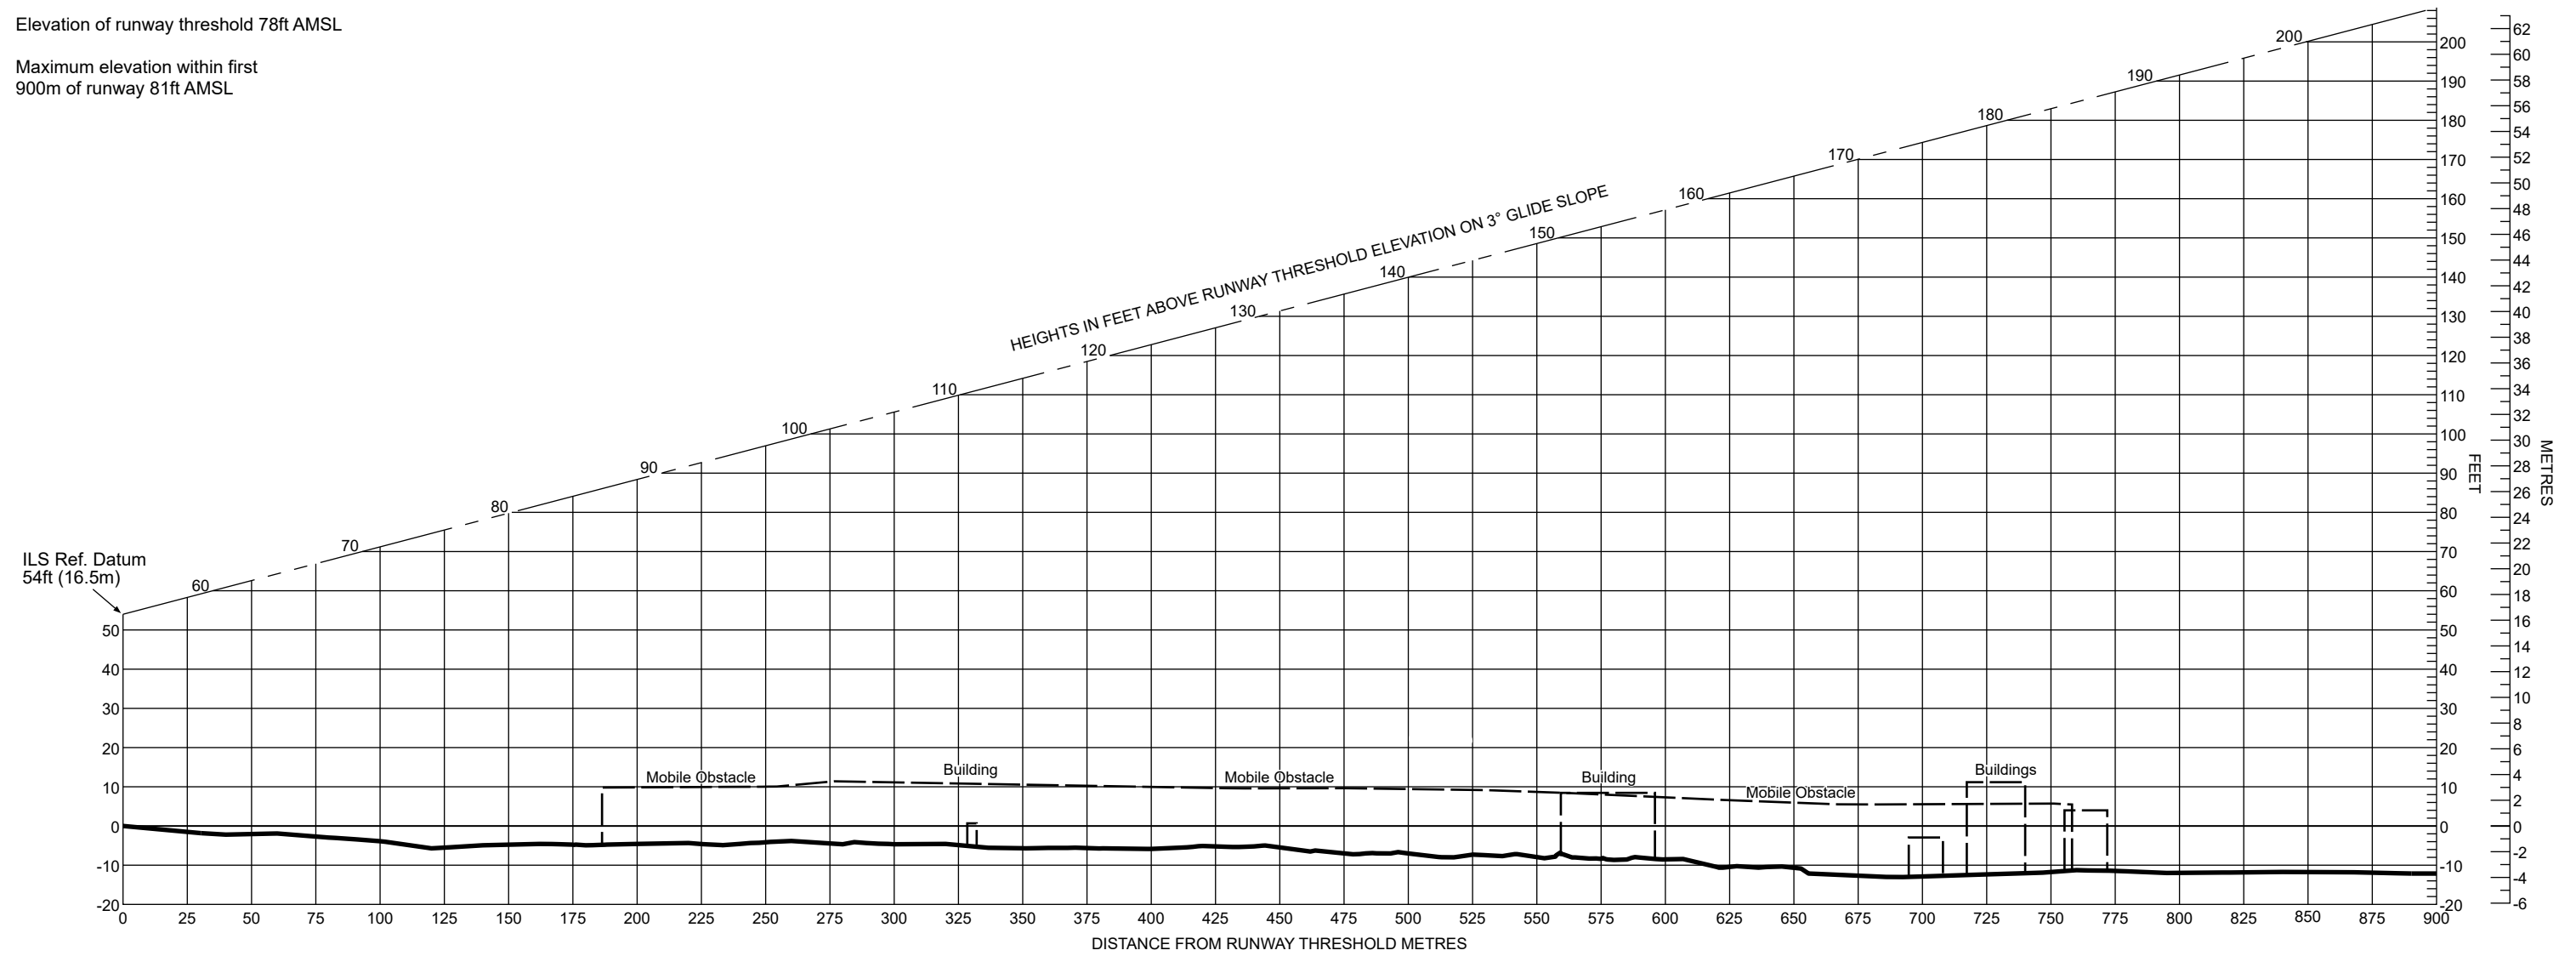

HORIZONTAL SCALE 1:2500

VERTICAL SCALE 1:500

CONTOURS AND HEIGHTS ARE RELATED TO ELEVATION OF RUNWAY THRESHOLD

LEGEND	
BUILDING OR LARGE STRUCTURE	■
CENTRELINE PROFILE	—
DEVIATION AT LEAST ±10ft (3m) FROM CENTRELINE PROFILE	- - -

**CHANGE : NEW SURVEY**  
Aerodrome information current : NOVEMBER 2021  
Based on survey dated : SEPTEMBER 2019

