
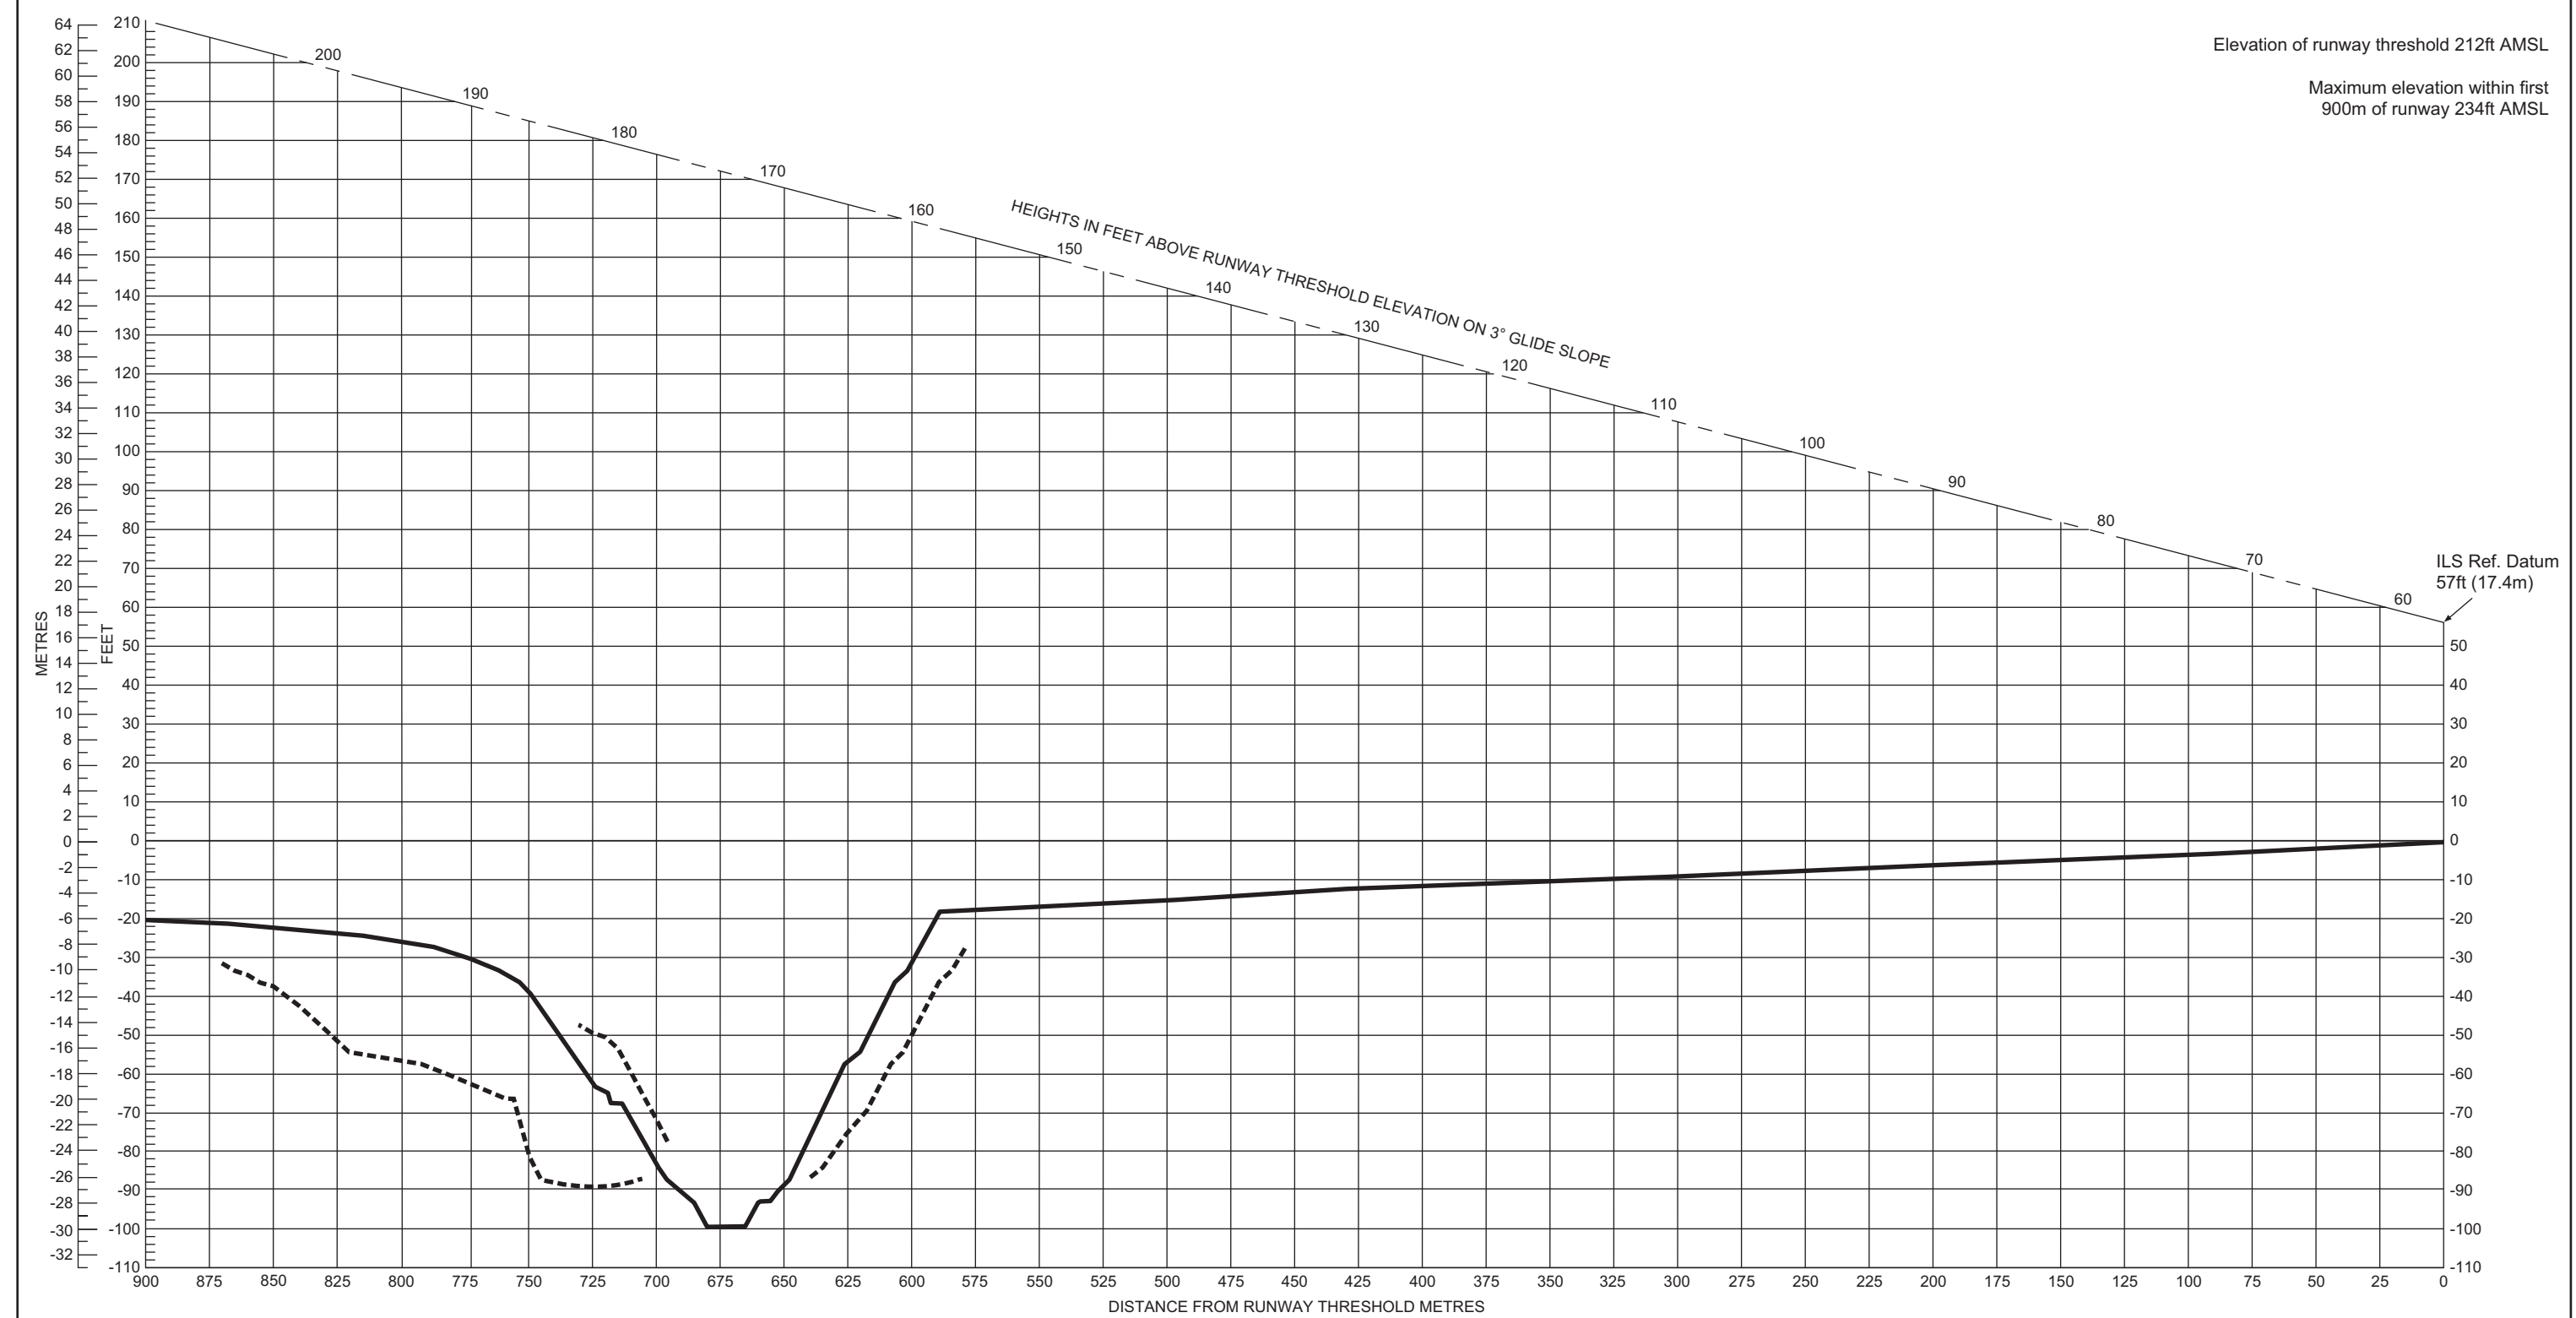


ELEVATIONS IN FEET
ALL OTHER DIMENSIONS IN METRES

PRECISION APPROACH TERRAIN CHART - ICAO

MANCHESTER
RUNWAY 05L

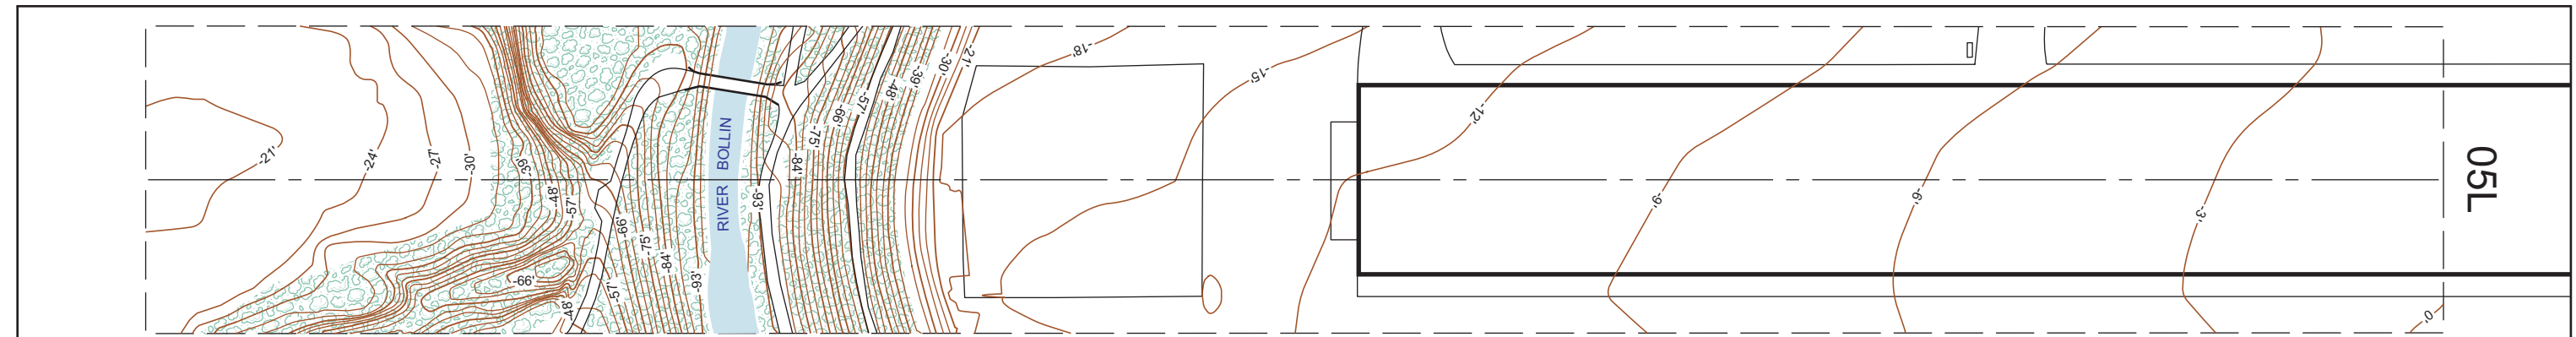

LEGEND	
BUILDING OR LARGE STRUCTURE	
CENTRELINE PROFILE	
DEVIATION AT LEAST ±10ft (3m) FROM CENTRELINE PROFILE	

CONTOURS AND HEIGHTS ARE RELATED TO ELEVATION OF RUNWAY THRESHOLD

CHANGE: NEW SURVEY
Aerodrome information current JUL 2007
Based on survey dated JAN 2007