


MAGNETIC VARIATION 1°E (2022)

RUNWAY 08L-26R


DECLARED DISTANCES

RWY 08L		RWY 26R
2561	TAKE-OFF RUN AVAILABLE	2515
2561	ACCELERATE-STOP DISTANCE AVAILABLE	2515
3040	TAKE-OFF DISTANCE AVAILABLE	2657
2241	LANDING DISTANCE AVAILABLE	2146

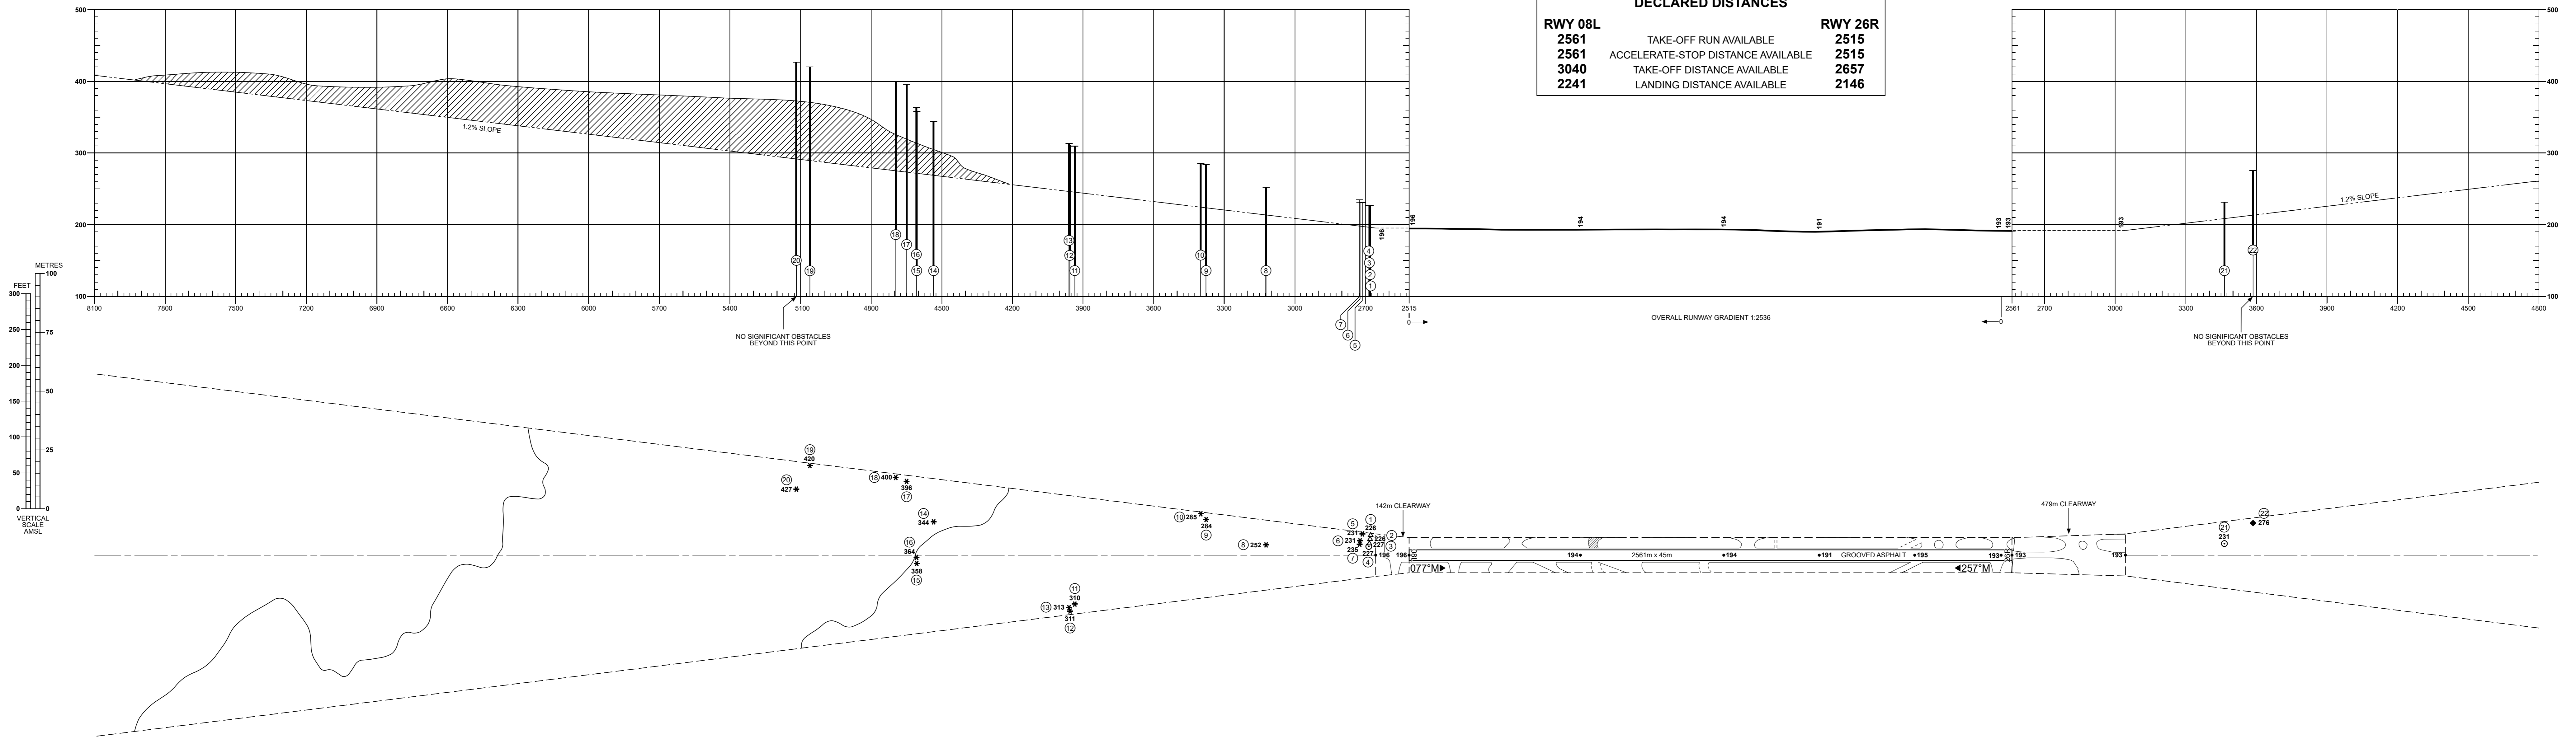

Obstacle Number	Survey Number	Description	Latitude	Longitude	Altitude (M)	Altitude (ft)
1	3750	TOP OF BANK	510850.4915N	0001254.4386W	68.83	225.82
1a	3751	TOP OF BANK	510850.2191N	0001254.4111W	68.95	226.21
2	3752	TOP OF BANK	510849.9550N	0001254.3862W	68.99	226.35
3	3754	TOP OF BANK	510849.3285N	0001254.3198W	69.11	226.74
4	2207	OBS LIGHT	510848.8002N	0001254.2689W	69.18	226.97
5	2238	TREE	510850.2961N	0001256.2343W	70.40	230.97
6	6495	BUSH	510849.3013N	0001256.3954W	70.46	231.17
7	7287	TREE	510848.8340N	0001256.3228W	71.61	234.94
8	7781	TREE	510845.9891N	0001316.2719W	76.92	252.37
9	2333	TREE	510847.6348N	0001330.2432W	82.91	272.01
9a	2332	TREE	510847.8934N	0001330.7020W	83.82	275.00
9b	7274	TREE	510847.3437N	0001330.5516W	86.45	283.63
10	7783	TREE	510848.2453N	0001331.6702W	87.00	285.44
11	7728	TREE	510832.4059N	0001354.3306W	94.39	309.66
12	7730	TREE	510831.3339N	0001355.0197W	94.91	311.38
13	7729	TREE	510831.7571N	0001355.4039W	95.46	313.20
14	4979	TREE	510839.3067N	0001428.3203W	104.85	344.00
15	4985	TREE	510833.2180N	0001429.9869W	109.23	358.37
16	3601	TREE	510834.0211N	0001430.3092W	110.82	363.58
17	7703	TREE	510843.9367N	0001435.9891W	120.62	395.72
18	7849	TREE	510844.1466N	0001438.4891W	121.98	400.20
19	7840	TREE	510843.2127N	0001457.3803W	127.47	418.20
19a	7841	TREE	510843.4296N	0001457.5848W	128.00	419.93
20	7834	TREE	510839.6521N	0001459.1661W	130.00	426.52

Obstacle Number	Survey Number	Description	Latitude	Longitude	Altitude (M)	Altitude (ft)
21	3435	PLANE TAIL	510914.3665N	0000951.7600W	70.54	231.43
22	3254	BUILDING	510917.9693N	0000946.6026W	83.98	275.52

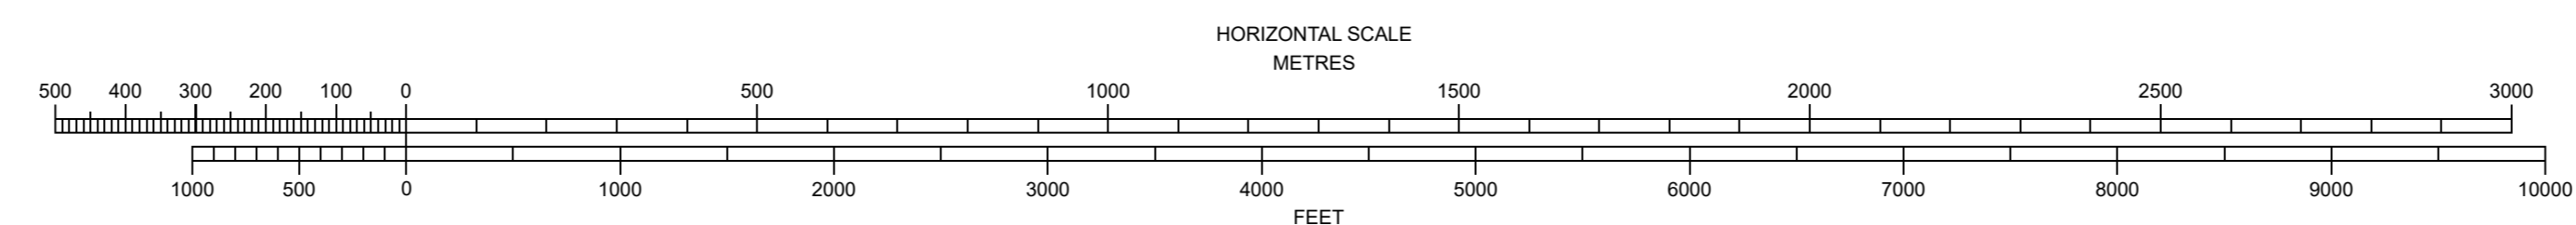

LEGEND		
	PLAN	PROFILE
IDENTIFICATION NUMBER	⊙	⊙
HEIGHT AMSL	252	⊙
POLE, TOWER, SPIRE, ANTENNA, ETC.	⊙	⊙
TREE	*	⊙
BUILDING	◆	⊙
EARTH BUND	△	⊙
TERRAIN PENETRATING OBSTACLE PLANE	⬭	⬭

ORDER OF ACCURACY: Horizontal 3m, Vertical 1ft
CHANGE: NEW SURVEY
 Aerodrome information current : JULY 2024
 Based on survey dated : JUNE 2023
 Chart effective date : 21 AUGUST 2024